



← 1.2m → 6.8m →

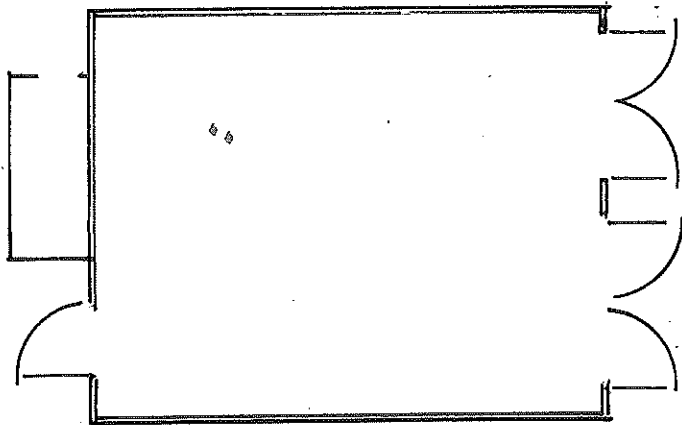

5.5m

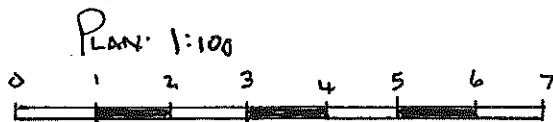

MR & MRS GARDNER  
FOX COTTAGE  
FOX HILL  
PETWORTH GU28 0HE

Project -

**PROPOSED REPLACEMENT GARAGE & WORKSHOP**

Drawing -

Scale -

Existing ELEVATIONS

1/200

Existing Floor PLAN

1/100

Date -

01/01/2024

Drawing number - 06A