







Title	Tree Protection Plan	Root Protection Area	 Construction Exclusion Zone	CEZ
Drawing no.	RMT929 - TPP - Rev A	Canopy Spreads		
Scale	1:250 @ A1	Tree Protection Fencing		
Date	January 2024	Sensitive Excavations		

Tree Protection Fencing



a) Stabilizer strut with base plate secured with ground pins

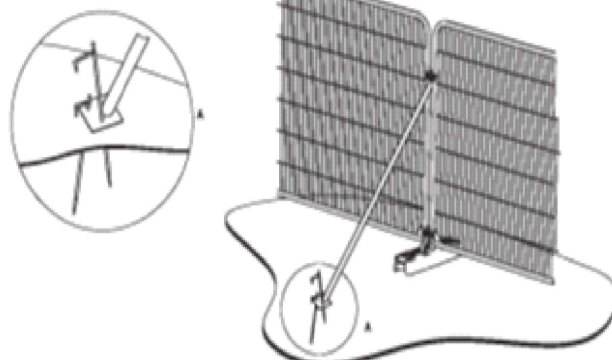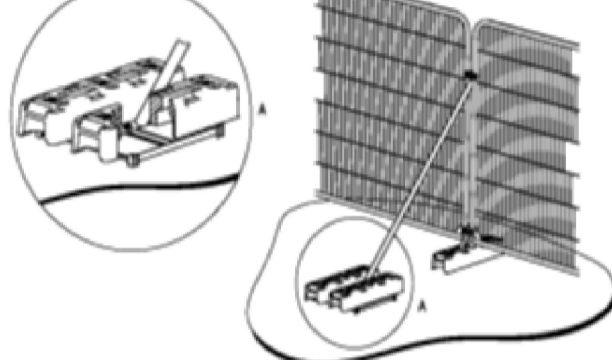

b) Stabilizer strut mounted on block tray

Images taken from British Standard 5837:2012 - Trees in relation to design, demolition and construction - Recommendations

Box Protection



**TREE PROTECTION AREA**

TREES ENCLOSED BY THIS FENCE ARE PROTECTED BY A LIMITED CONDITIONS AND ARE SUBJECTS OF AN ARB PRESERVATION ORDER. THIS IS A CRIMINAL OFFENCE TO CONTRAVENE OF TREE PRESERVATION ORDERS MAY LEAD TO CRIMINAL PROSECUTION.

THE FOLLOWING MUST BE OBSERVED BY ALL PERSONS:-

- THE PROTECTIVE FENCING MUST NOT BE REMOVED
- NO PERSON SHALL ENTER THE PROTECTED AREA
- NO MACHINE OR PLANT SHALL ENTER THE PROTECTED AREA
- NO MATERIALS SHALL BE STORED IN THE PROTECTED AREA
- NO SPOIL SHALL BE DEPOSITED IN THE PROTECTED AREA
- NO EXCAVATION SHALL OCCUR IN THE PROTECTED AREA


ANY INCURSION INTO THE PROTECTED AREA MUST BE WITH THE WRITTEN PERMISSION OF THE LOCAL PLANNING AUTHORITY

**KEEP OUT!**

Root Protection Area and Construction Exclusion Zones

- All tree protection measures will be erected as agreed within the BS5837:2012 Arboricultural Survey, Implications Assessment and Arboricultural Method Statements.
- There will be access to foot or vehicular traffic within fenced off areas once development (including demolition) has commenced.
- Once development (including demolition) has commenced the tree protection must not be moved for any reason without the written consent of the local planning authority.
- There will be no excavations, storage of materials, mixing of materials or dumping of spoil within construction exclusion zones (CEZ) unless agreed in writing with the local planning authority.
- All caustic substances e.g. oil, diesel, cement etc will not be stored within 2m of CEZs.
- No fires will be lit within 10m of CEZs or tree canopies.
- Protection area signage will be displayed on protective barriers for the duration of development.

PLEASE BE AWARE - The tree protection specified on this tree protection plan and within the Arboricultural Survey, Implications Assessment and Arboricultural Method Statement document are conditional to be erected. Failure to protect trees in full accordance with the approved scheme is likely to result in local planning authority taking enforcement action, including prosecution.

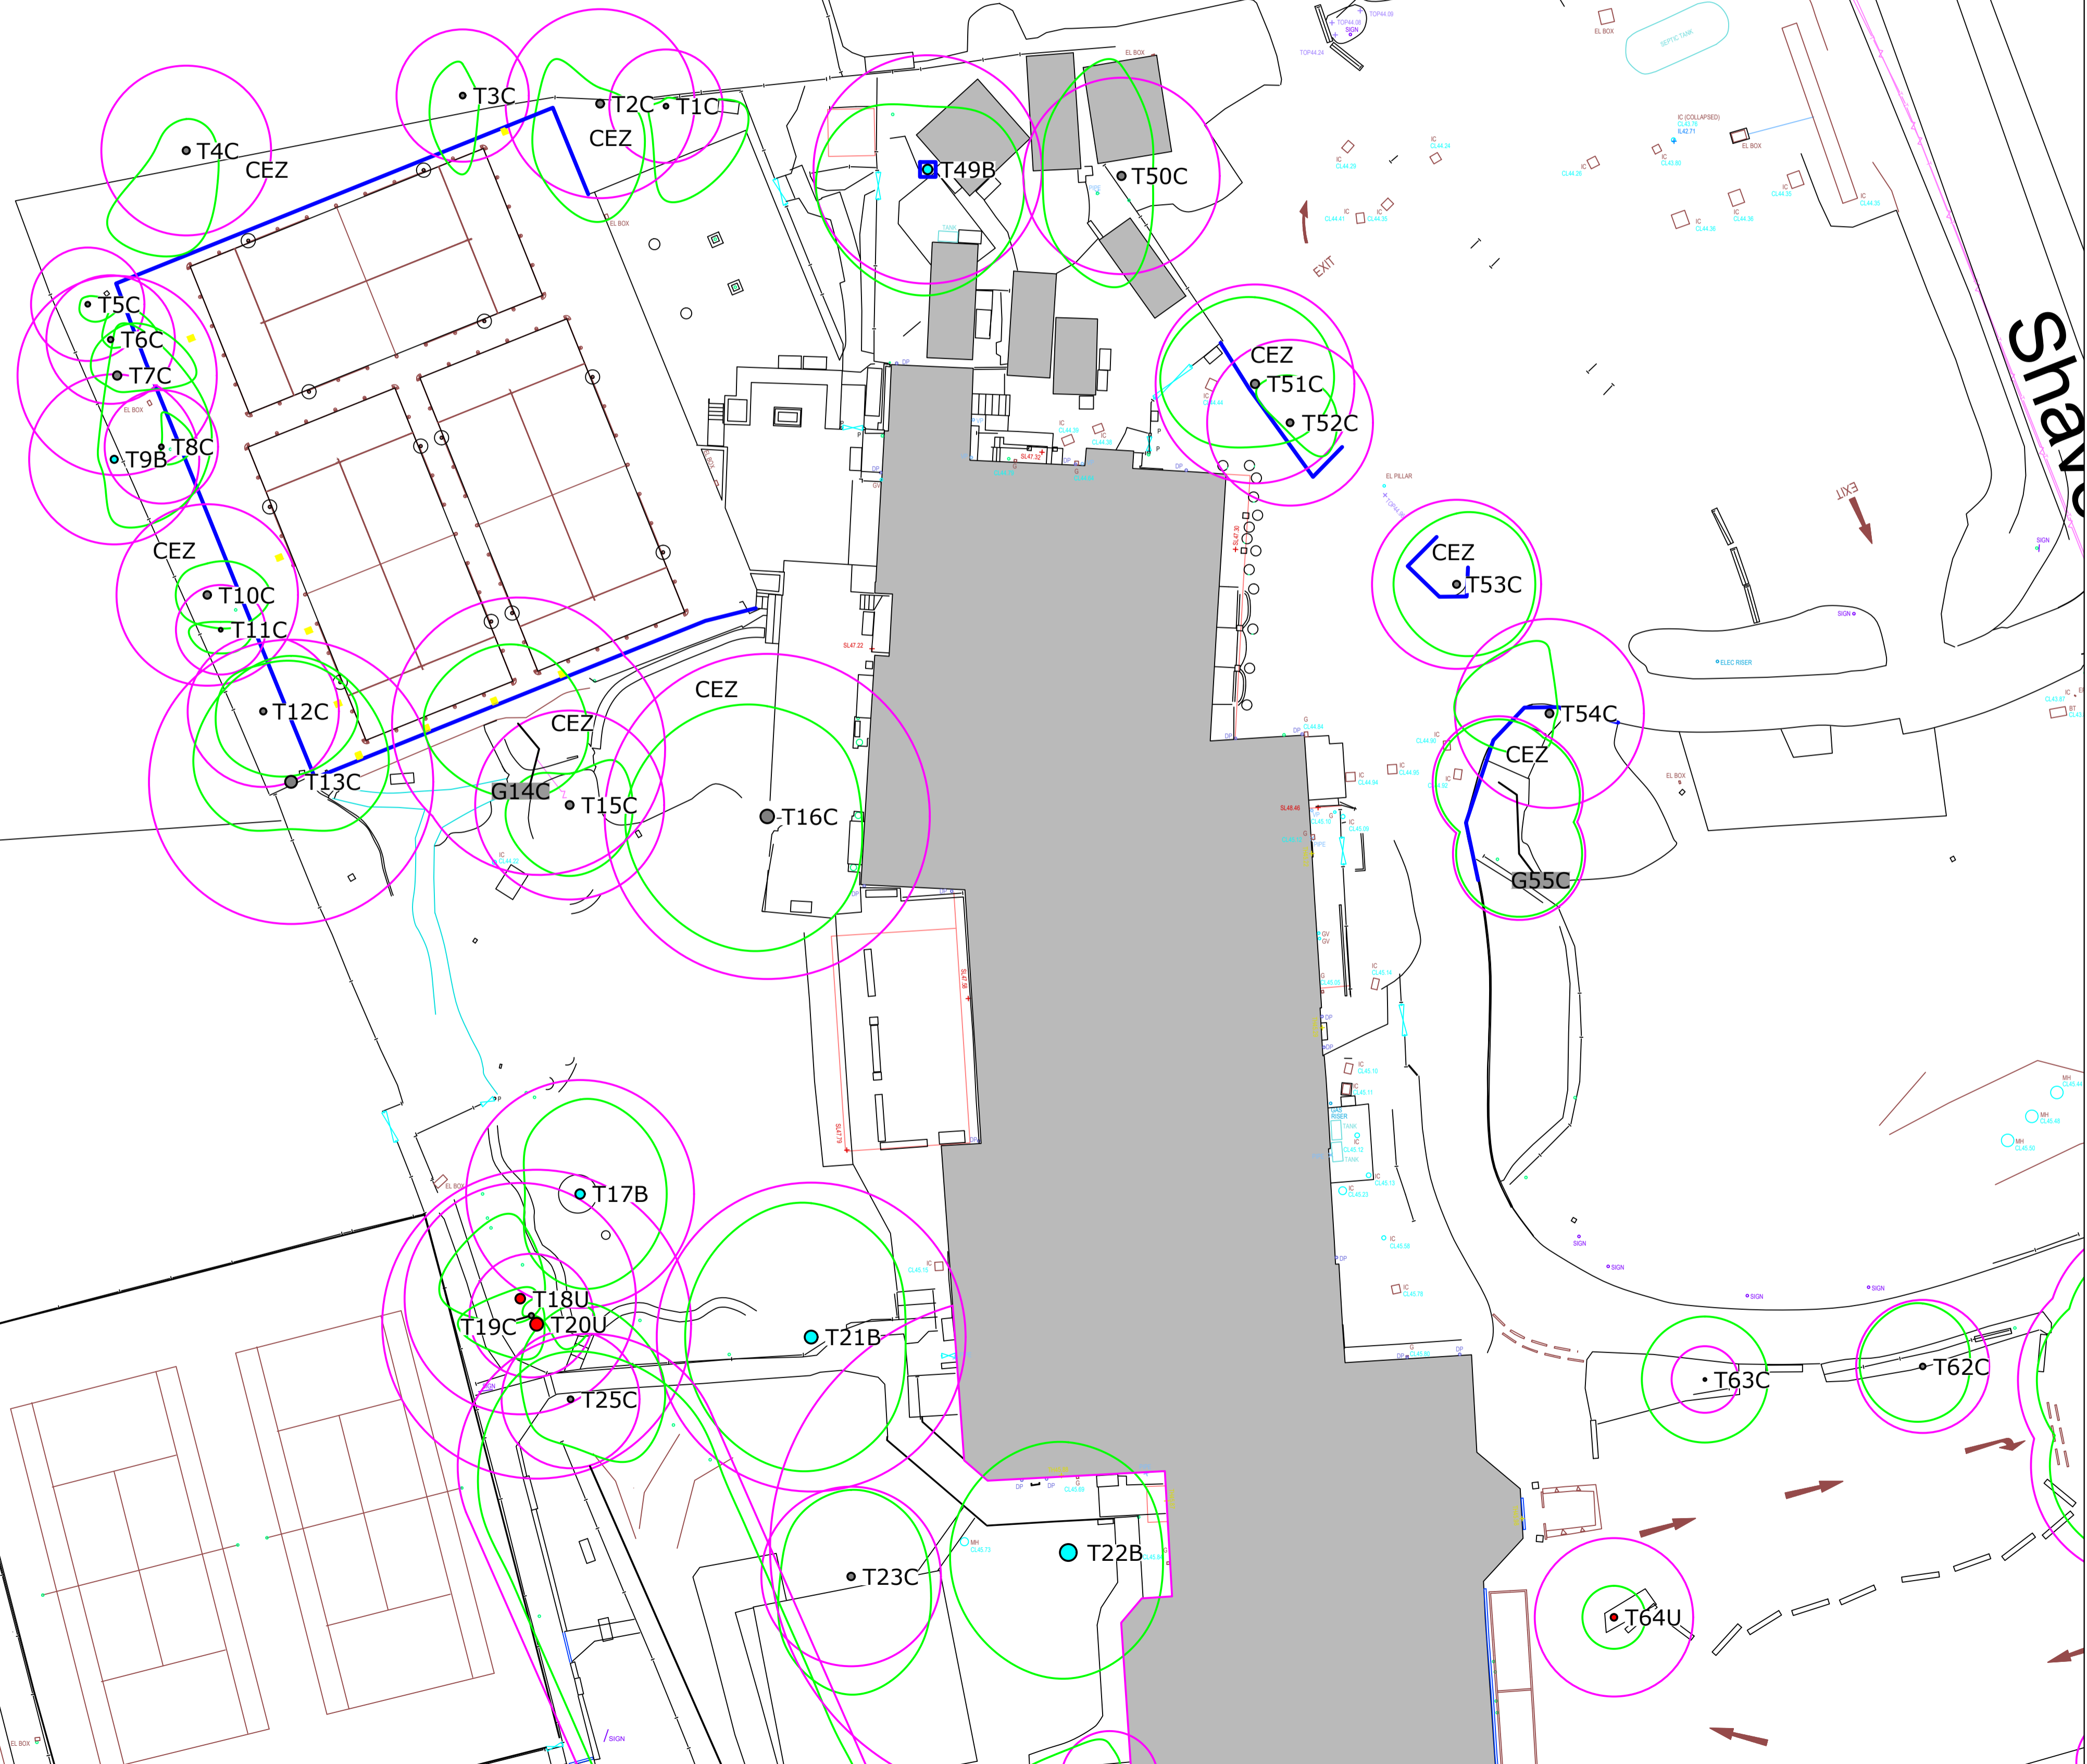

Shaves