


DO NOT SCALE OFF THIS DRAWING. ALL DIMENSIONS MUST BE TAKEN FROM THE DRAWING. THIS DRAWING MUST NOT BE REPRODUCED IN WHOLE OR PART WITHOUT WRITTEN CONSENT.



LUMINAIRE EX1 - 4 NUMBER PER COURT
225W LED FLOODLIGHT POSITIONED ON 6M COLUMNS

4000K, IP65, IK07, ASYMMETRIC, 50,000 HOURS

NOTES:
FLOOR LEVEL ILLUMINANCE VALUES DON'T CONSIDER VERTICAL BARRIERS SUCH AS SHRUBS, TREES, WALLS, FENCES ETC.

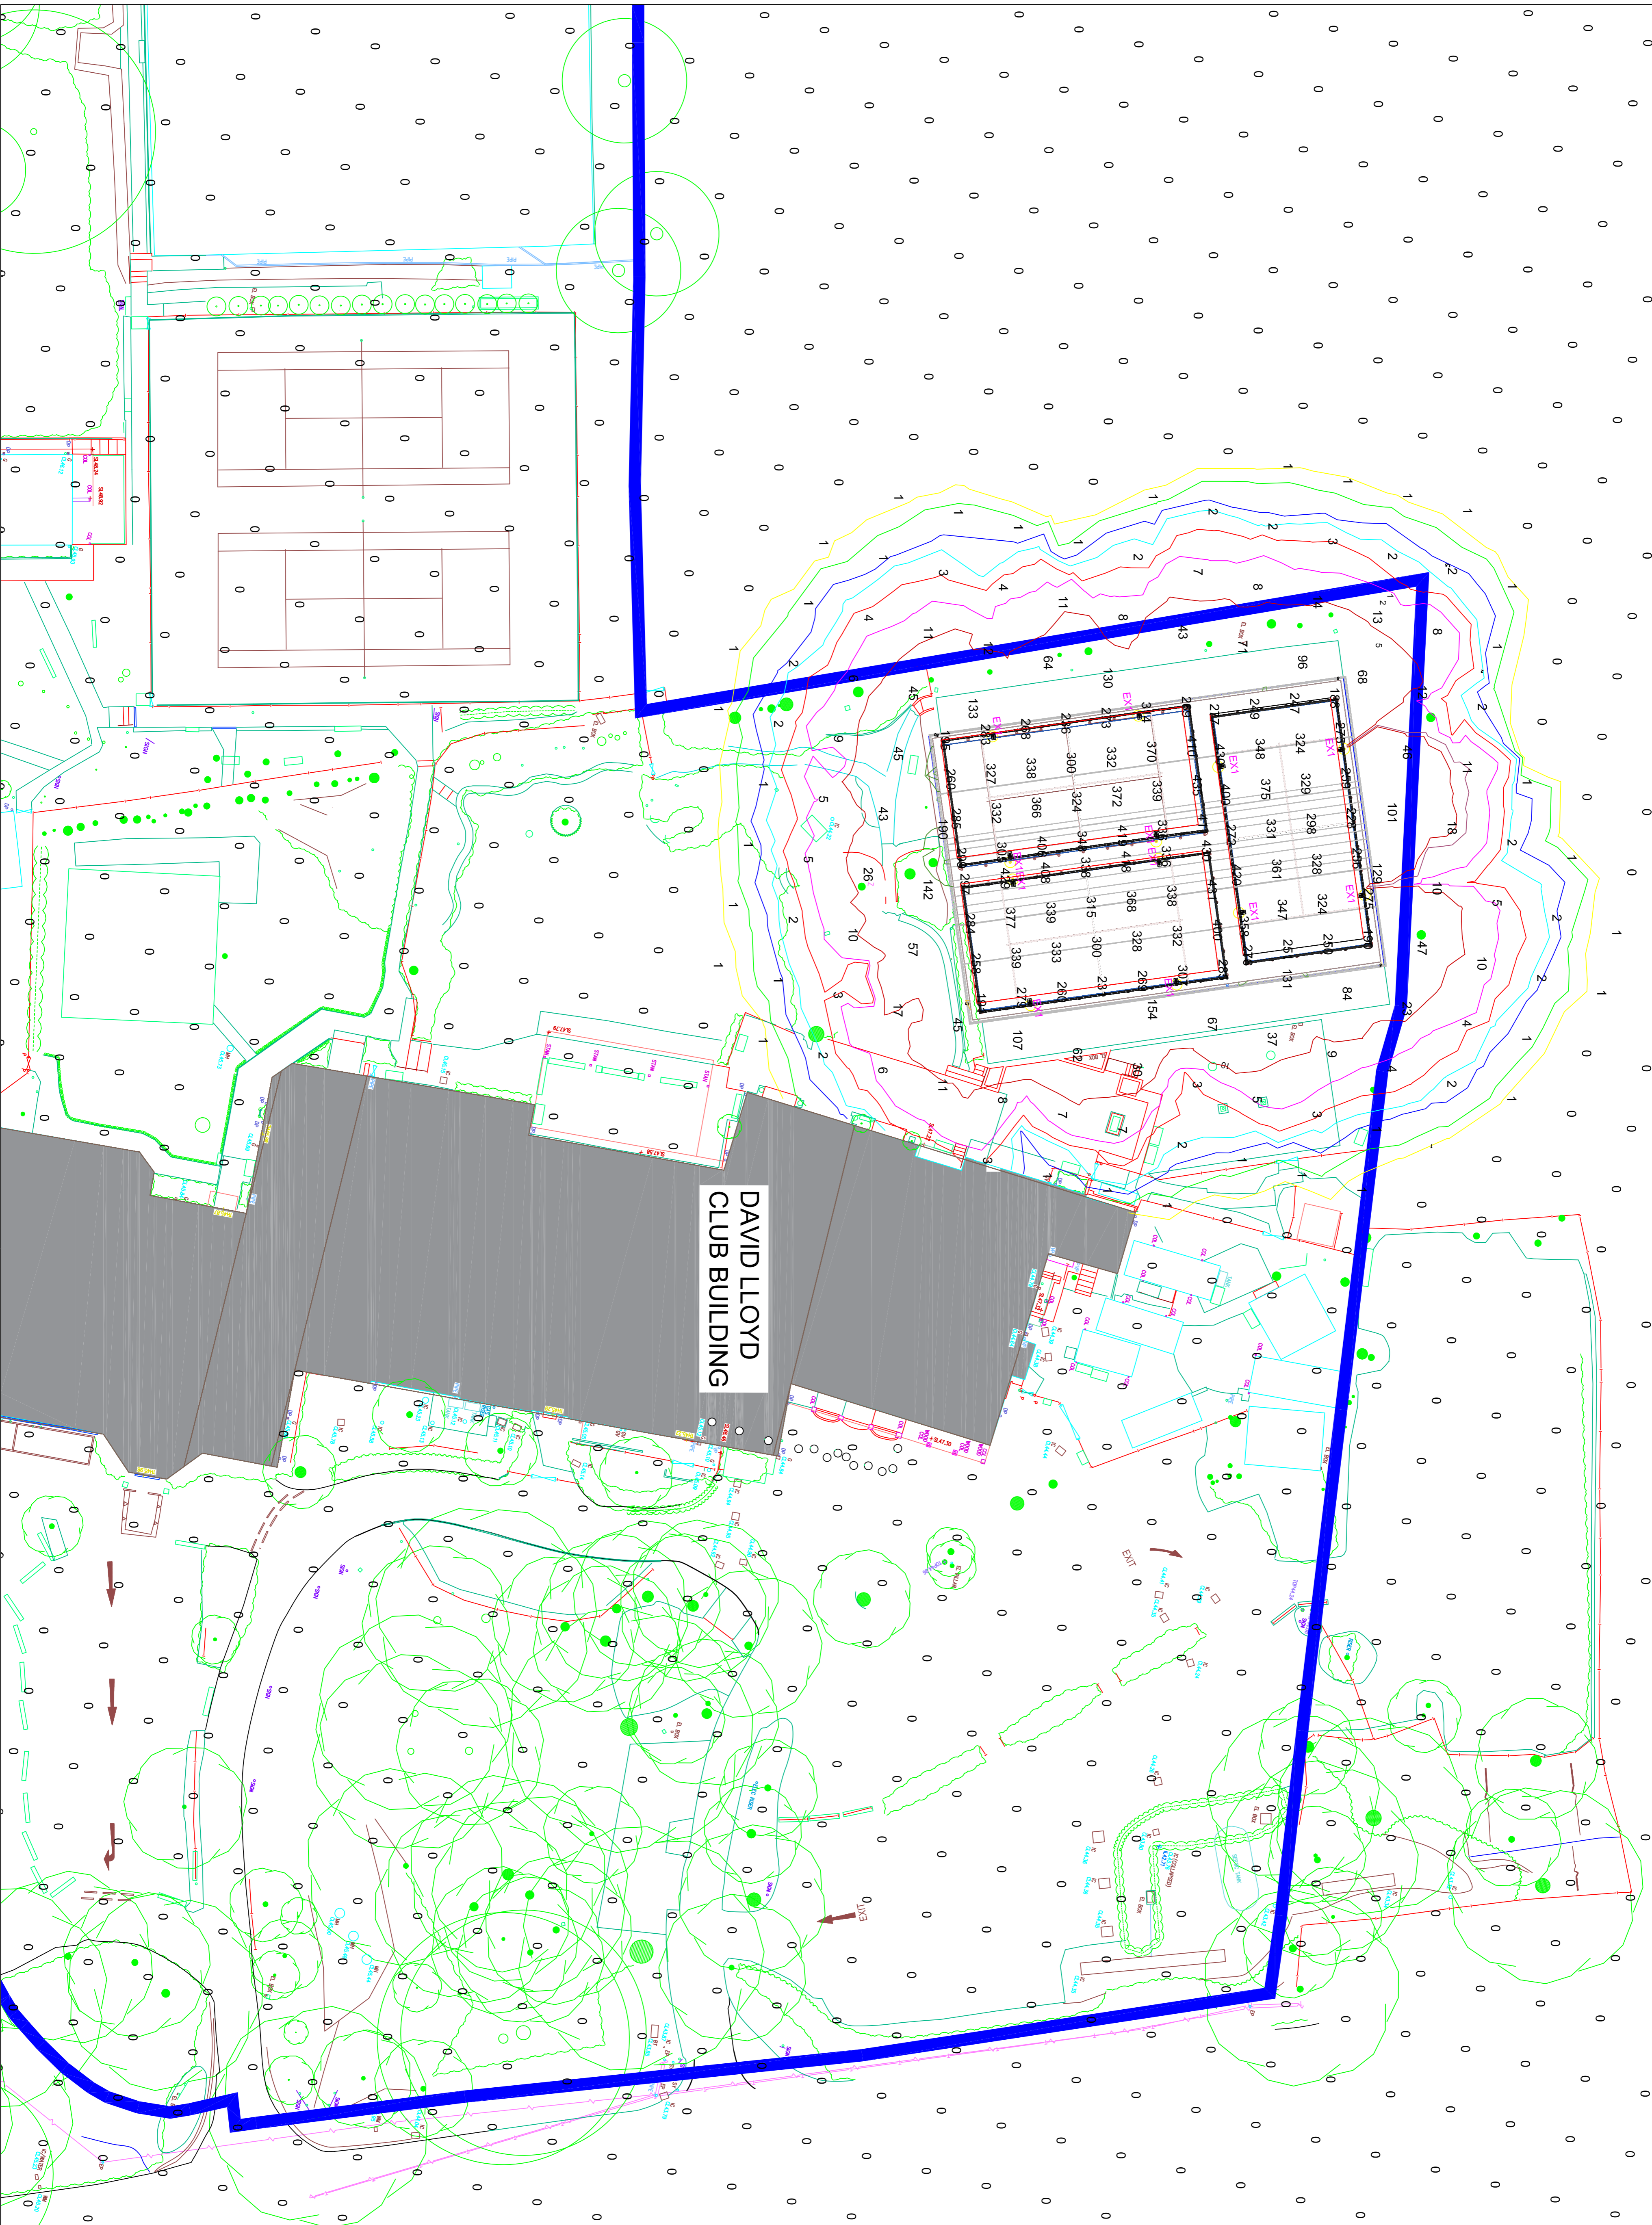

03_24 REVISION 1 - PADEL CANOPY REMOVED

PLANNING

DATE | DESCRIPTION | REV | BY

ELN
LHLL EL
Nightingale Lane South
Chiddinstone, Moxley
Leeds
LS27 7JD
T: 01132 534 290
F: 01132 534 076
W: www.elnlighting.co.uk

Elm Building Services Engineers Ltd
Mechanical and Electrical Design & Build Contractors

PROJECT
DAVID LLOYD CLUBS
WICKWOODS COUNTRY PARK

DRAWING TITLE
EXTERNAL PADEL COURTS
LIGHTING DESIGN INCLUDING LUX SPILL
REVISION WITH PADEL CANOPY REMOVED

SCALE	SIZE	DATE
1:250	A1	05.03.2024
DESIGN	DRAWN	CHECKED
LS	LS	
DRAWING NUMBER	DWG	REVISION
		P2