

--- Line of flood barrier



Floor area:

- House 1 - 89.9m²
- House 2 - 118.8m²
- House 3 - 92.9m²

Rev	Description	Date
Job Reference		Client
Residential Conversion Working Mens Club Malling Street, Lewes		Mr & Mrs Winter
Drawing Title		Drawing No
Proposed Ground Floor Plan		ADC1100/19
Date	Scale	Dwg Size
07.12.23	1:100	A3
Plot Style	Drawn	Checked
ADCgreyscale	AD	AD

Ground Floor Plan @ 1:100

Malling Street (A26)

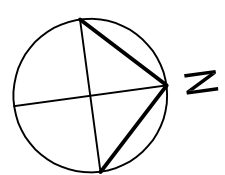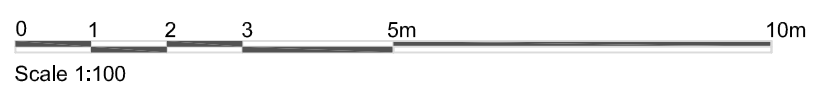

All dimensions to be checked on site and do not scale from this drawing. This drawing should be approved by Local Authority Building Control or other appropriate checking authority prior to commencement of work. This drawing should not be reproduced without the prior consent of the author.



Architectural Services

72a Beaconsfield Road . Brighton . East Sussex . BN1 6DD
 Tel: 01273 669466
 Email: info@adcbrighton.co.uk
 WWW.adcbrighton.com