



7642 Box Wall Light, External Glass, Medium

Front View

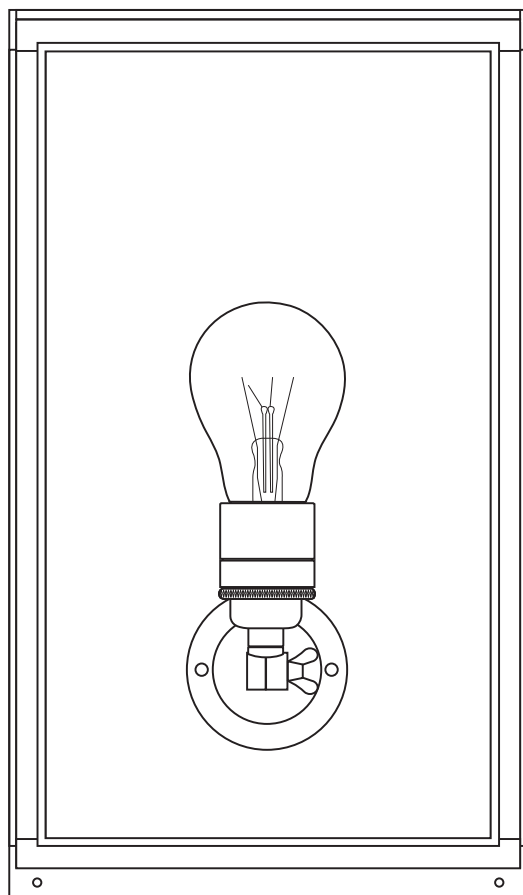


178mm(bottom fixings)
210mm

Side View

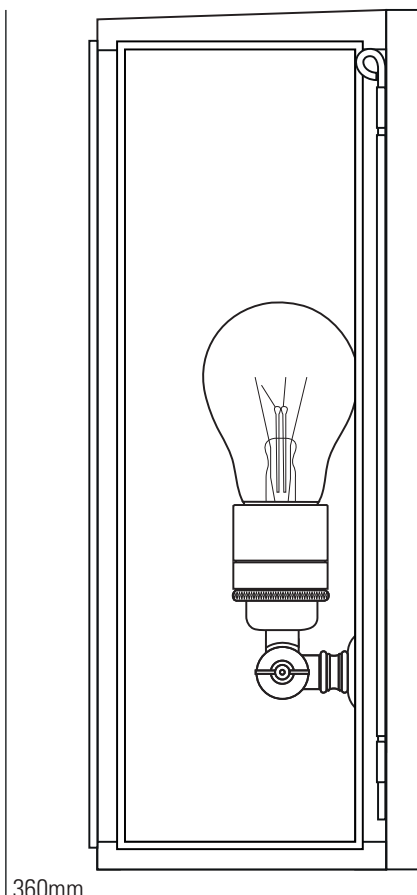

360mm
140mm

Brass Fixing Plate(top fixing)

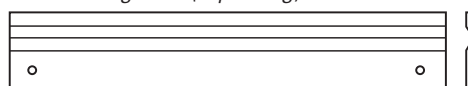

158mm

Specifications

PRODUCT CODE: DP7642

BULB CAP: E27

MAX WATTAGE: 60W

VOLTAGE: 230V (AC)

BULB TYPE: GLS

IP RATING: IP44

MATERIAL(S): BRASS, GLASS

AVAILABLE FINISH: WEATHERED BRASS
CLEAR OR FROSTED GLASS

Supplied with IP44 terminal housing for making connection inside backplate. Stated dimensions are for reference purposes only. Products are hand made and therefore the actual dimensions of each may have minor variations to those stated.