

NOTES

THE SHADED AREA INDICATES THE LOCATION OF THE ORIGINAL MINOR TOPOGRAPHICAL DEPRESSION AT THE NORTHERN END OF THE REAR GARDEN WHICH HAS BEEN LEVELLED BY THE ADDITION OF AN AVERAGE OF ~<20 CENTIMETRES DEPTH OF CLEAN TOPSOIL ACROSS THE AREA


Fairways, Pine Grove, London N20 8LB  
Soil level raising in rear garden

SCALE : 1 : 100 @ A2 DATE : 13/03/2024



MAP FILENAME :

THIS DRAWING MUST BE READ IN COLOUR

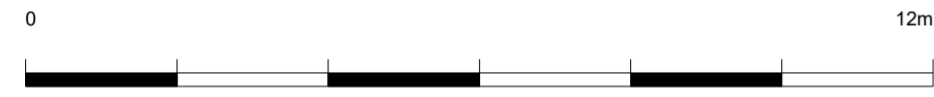

General area of ground level raised within RPAs of trees

89.30 Existing spot levels

87.59 Original spot levels

