

5350

5500

900

3000  
NEIGHBOURING WALL

3900

PROP. SVP.

R.W.P.

EXG. SVP. REMOVED

EXISTING U/L IN CM  
(REMOVED)

R.W.P.

FACE B/WK  
TO BOUNDARY  
WALL


NO 15 CONCRETE  
WALL

PROP. SIDE ELEVATION

PROP. SIDE ELEVATION

PROP. SIDE ELEVATION

SCALE 1:50

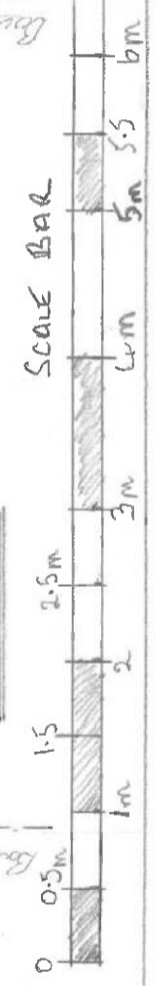

Proposed single storey rear extension with associated alterations

21 Acacia Rd. Horns Cross, DA9 9DJ

Proposed Elevations

Tim Lewis Feb 2023 DWG 04