


GARAGE / GYM PLAN

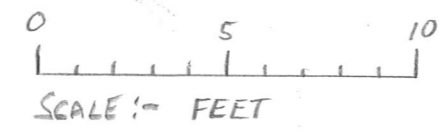

GARAGE IS 2 X 45 FT INSULATED CONTAINERS JOINED TOGETHER