


EAST SIDE ELEVATION



SCALE:- FEET

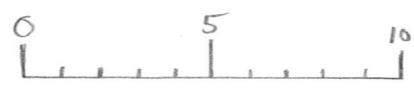