


Ground Floor Plan (5)

0 10 20 30 40 50

Scale A3 (mm) - 1:100

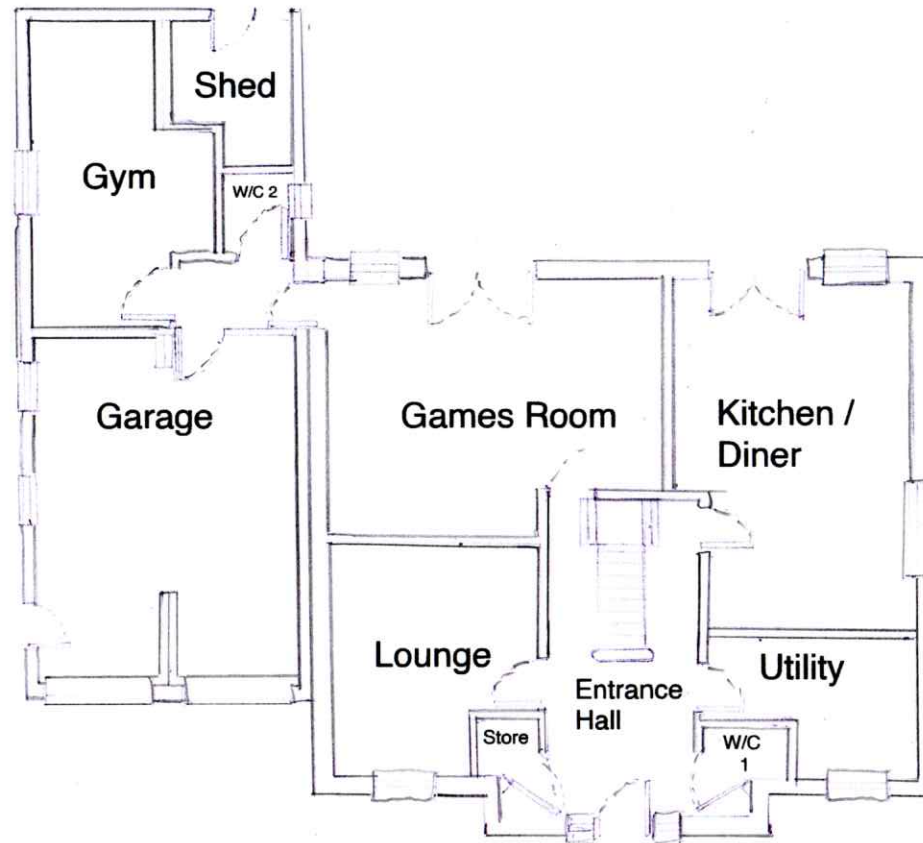

Kitchen/ Diner: 4600 x 6750

Utility Room: 4000 x 2750

Lounge Room: 4000 x 4500

Games Room: 6500 x 5000

W/C 1: 1000 x 1600

Store Room: 1000 x 1200

Entrance Hall: 3000 x 6000

Garage: 6700 x 5000

Gym: 6000 x 3500

Shed: 2400 x 2800

W/C 2: 1500 x 1400