


SURVEY STATIONS			
Name	Easting	Northing	Height
0001	1000.000	1000.000	1000.000
0002	1015.892	1001.637	98.397
0003	1005.216	982.243	98.353
0004	1022.832	980.302	98.964
0005	1013.321	980.852	98.772
0006	1021.428	945.066	98.615
0007	1021.051	927.906	98.929

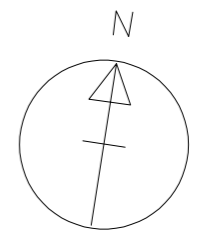

DO NOT SCALE FROM DRAWINGS ALL MEASUREMENTS TO BE CHECKED ON SITE BY BUILDER AND CLIENT

LAND AT
COXYDE COTTAGE, NEWTON HALL

EXISTING SURVEY
(WITH ADDITIONAL INFORMATION)
(SHOWING CONTOURS AND SPOT LEVELS)

SCALE: 1:200 DATE : 04/12/07

DWG No: COXYDE02