
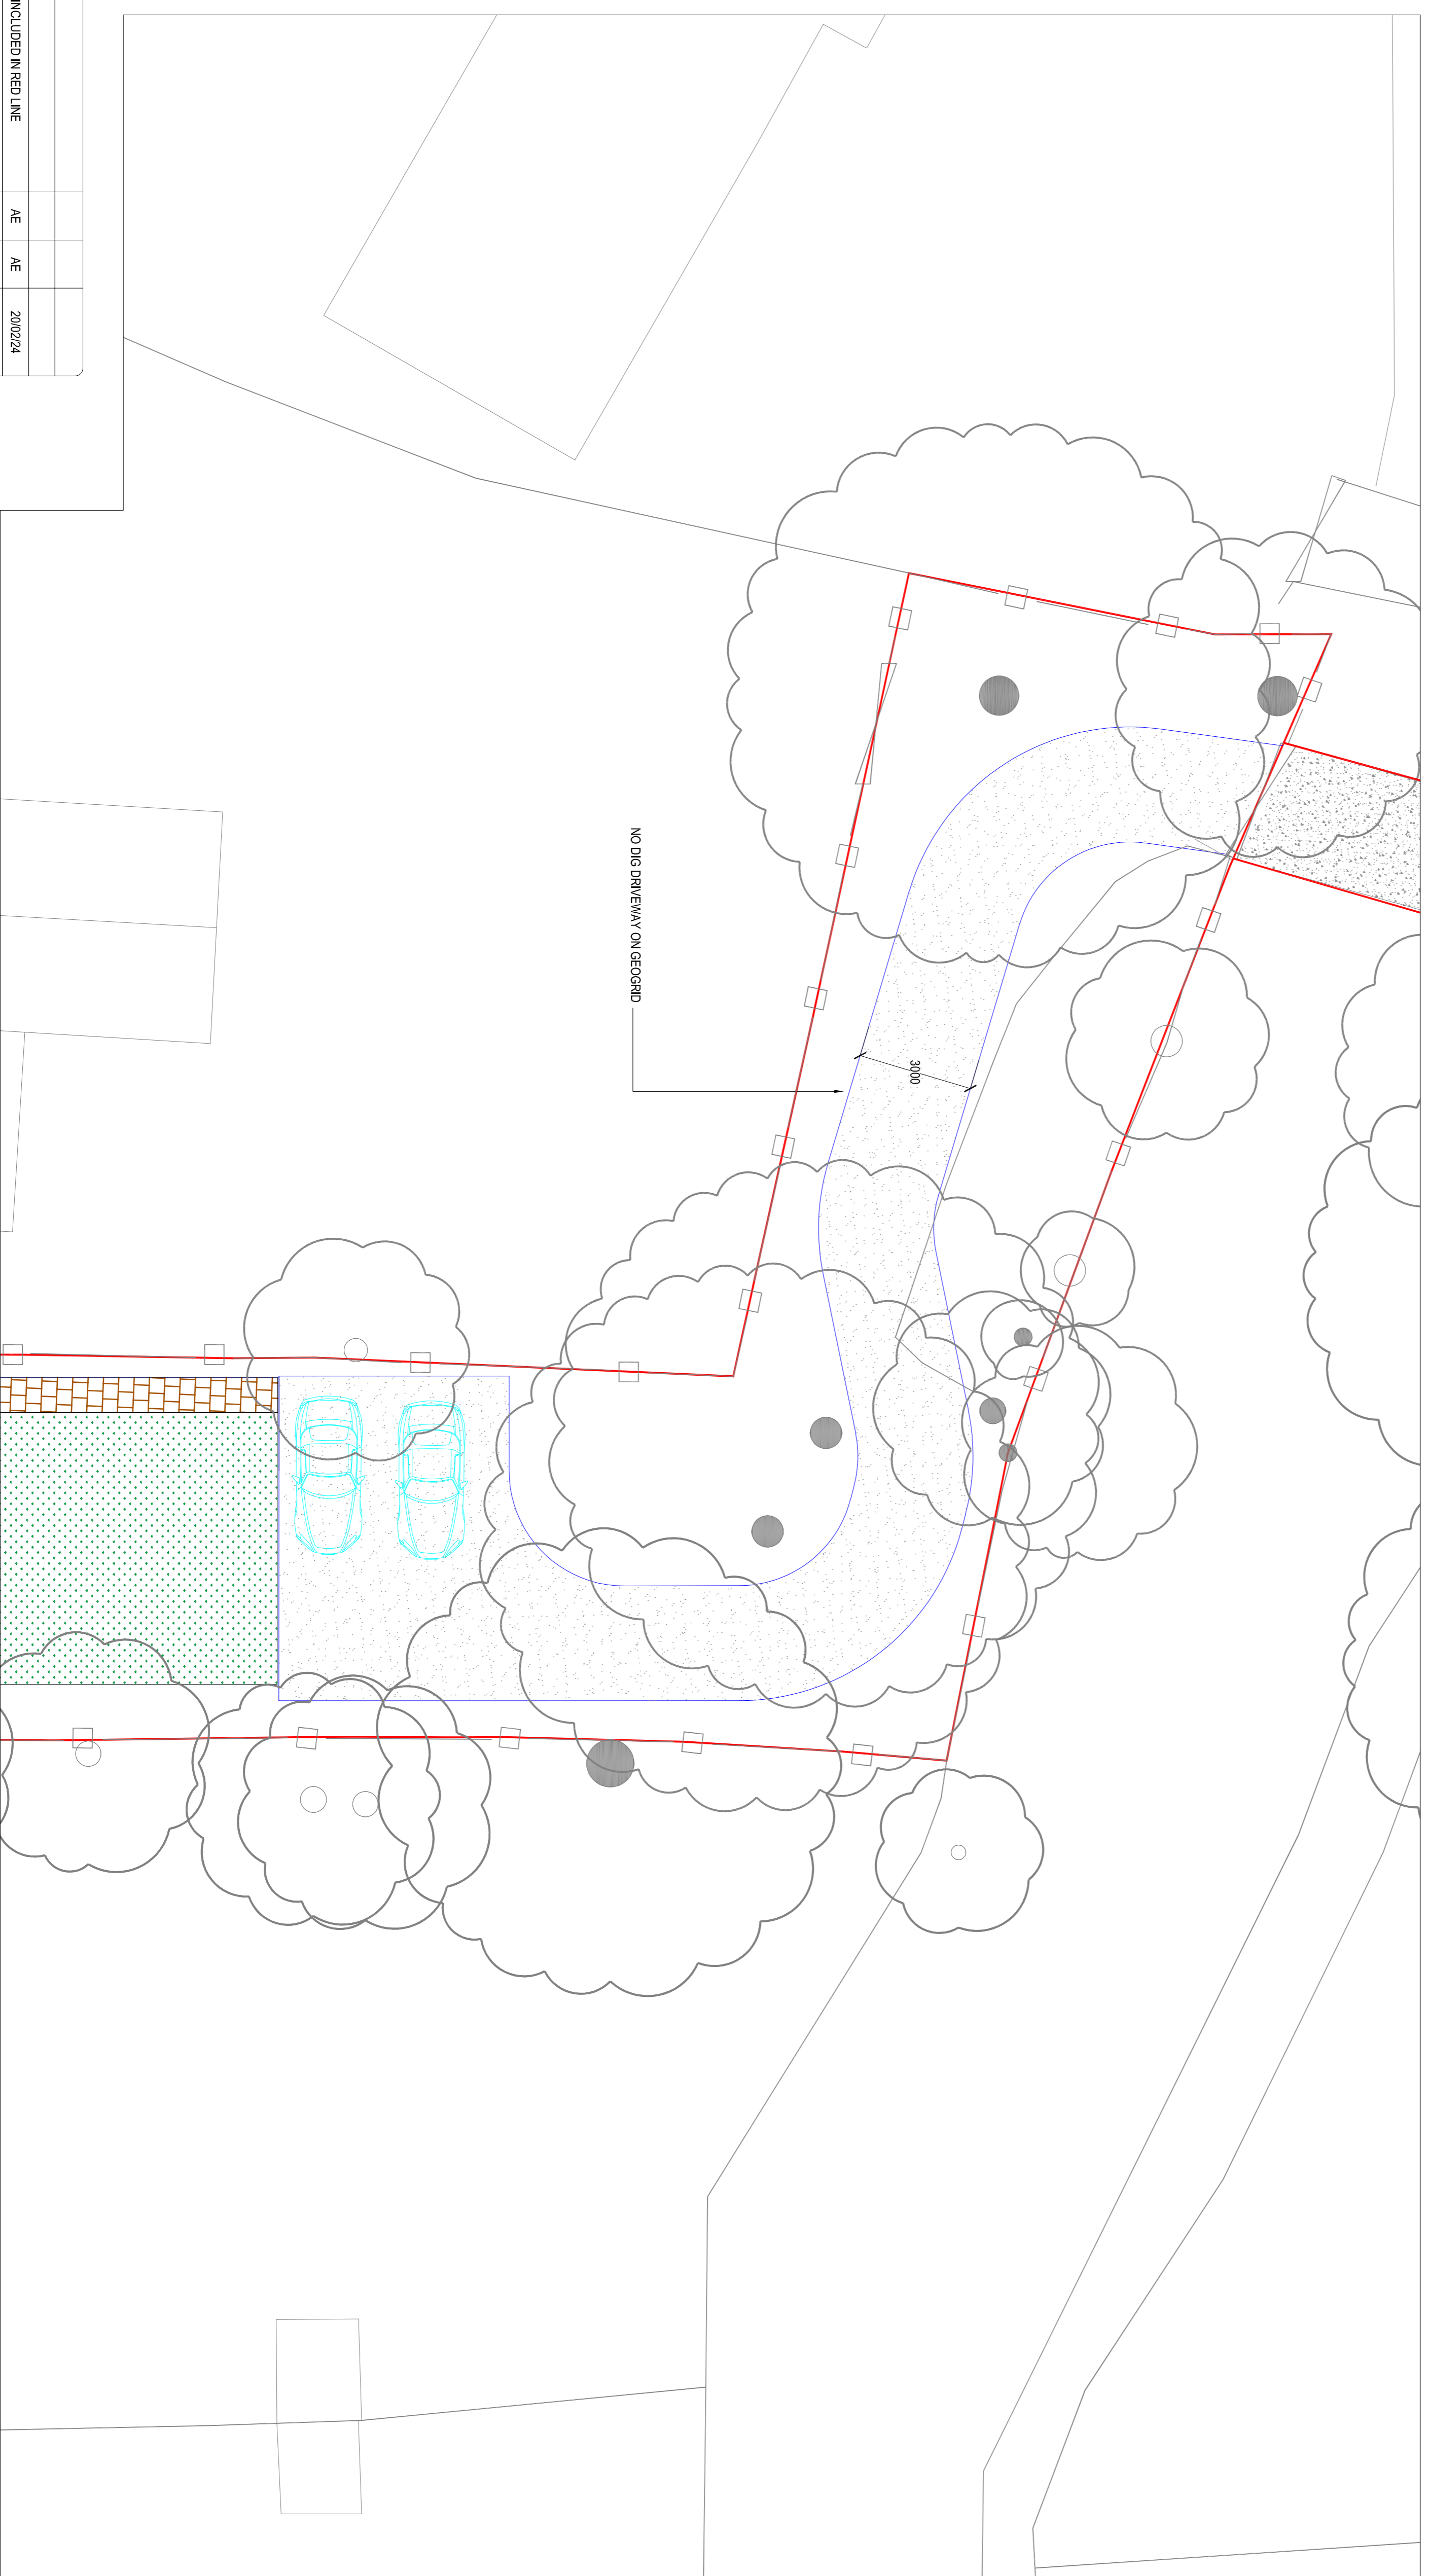


DO NOT SCALE FROM THIS DRAWING.
 THE CONTRACTOR SHALL CHECK ALL DIMENSIONS AND REPORT ANY
 OMISSIONS OR ERRORS.
 ALL DIMENSIONS IN MILLIMETRES UNLESS OTHERWISE STATED.

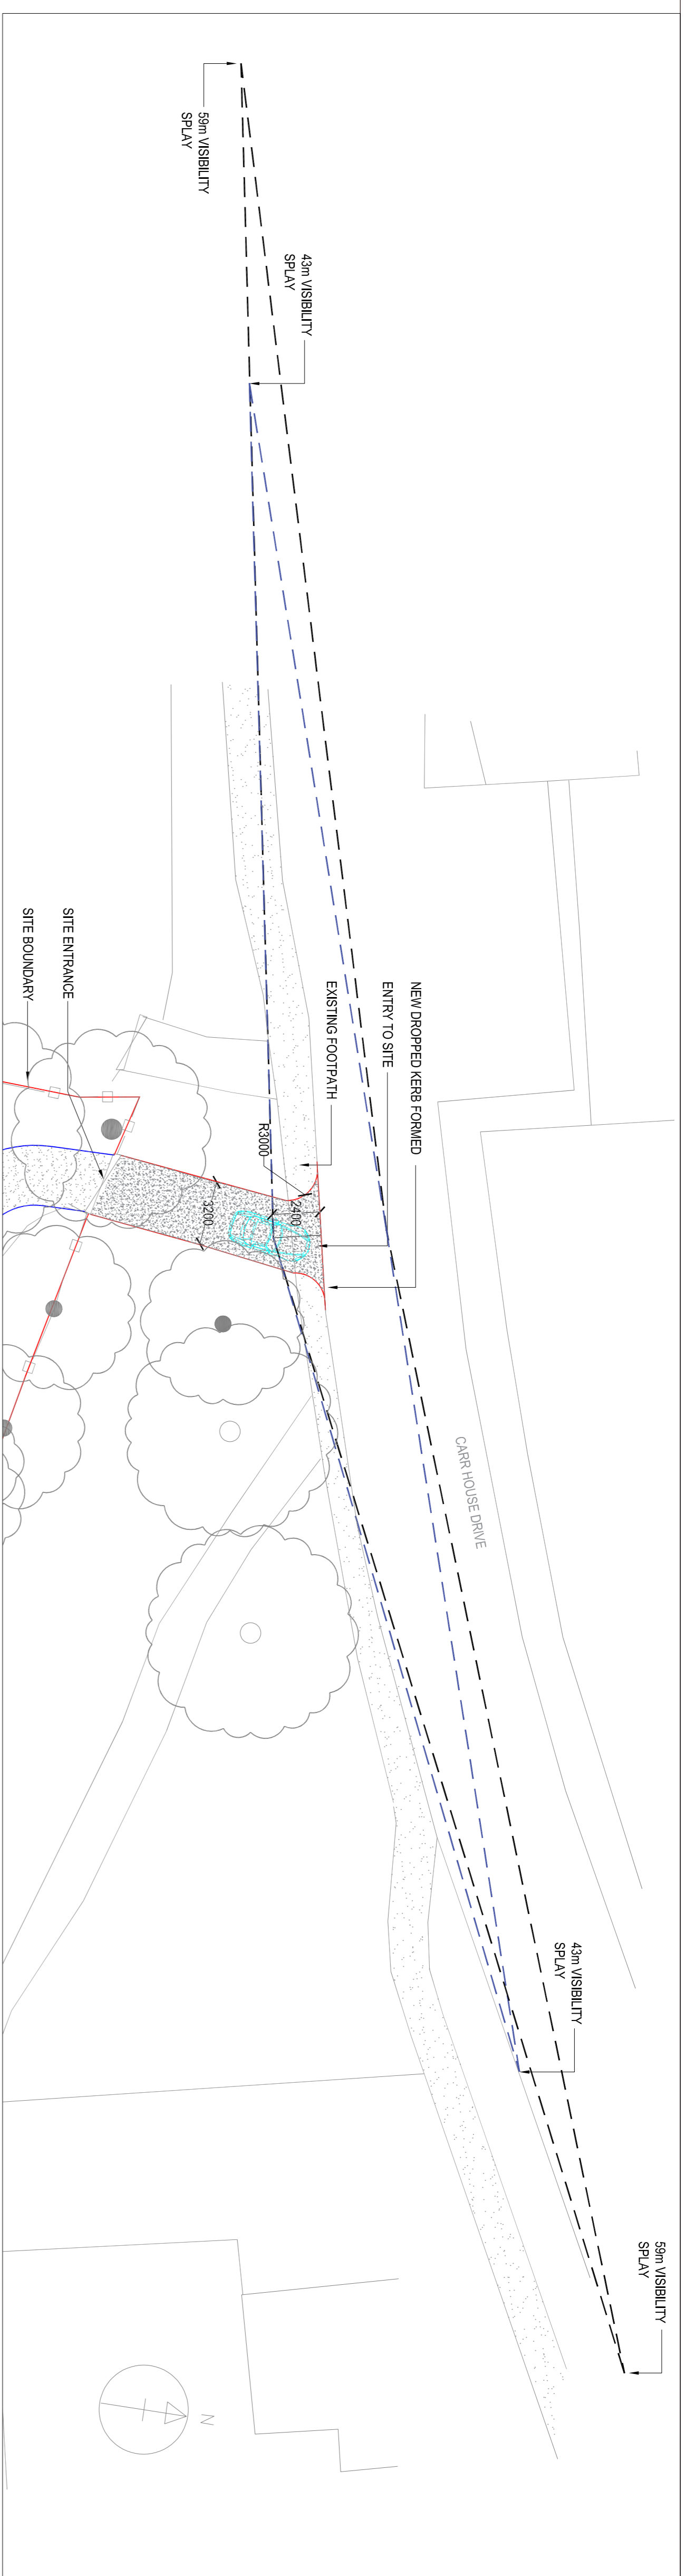

Rev	Purpose of Issue/Modifications	By	CHKD	Date
P2	SITE ENTRY INCLUDED IN RED LINE	AE	AE	20/02/24
P1	ISSUED FOR PLANNING	AE	AE	16/02/24

Client			
AENG DEVELOPMENT LTD			
Project			
NEW DWELLING, CARR HOUSE DRIVE NEWTON HALL DH1 5RP			
The			
PROPOSED SITE ENTRANCE AND VISIBILITY SPLAY			
Sheet	Scale	By	Checked
A1	1:100(1:200)	AE	AE
Drawing No.	CHD-002		Rev
			P2