



DO NOT SCALE FROM THIS DRAWING.  
THE CONTRACTOR SHALL CHECK ALL DIMENSIONS AND REPORT ANY OMISSIONS OR ERRORS.  
ALL DIMENSIONS IN MILLIMETRES UNLESS OTHERWISE STATED.

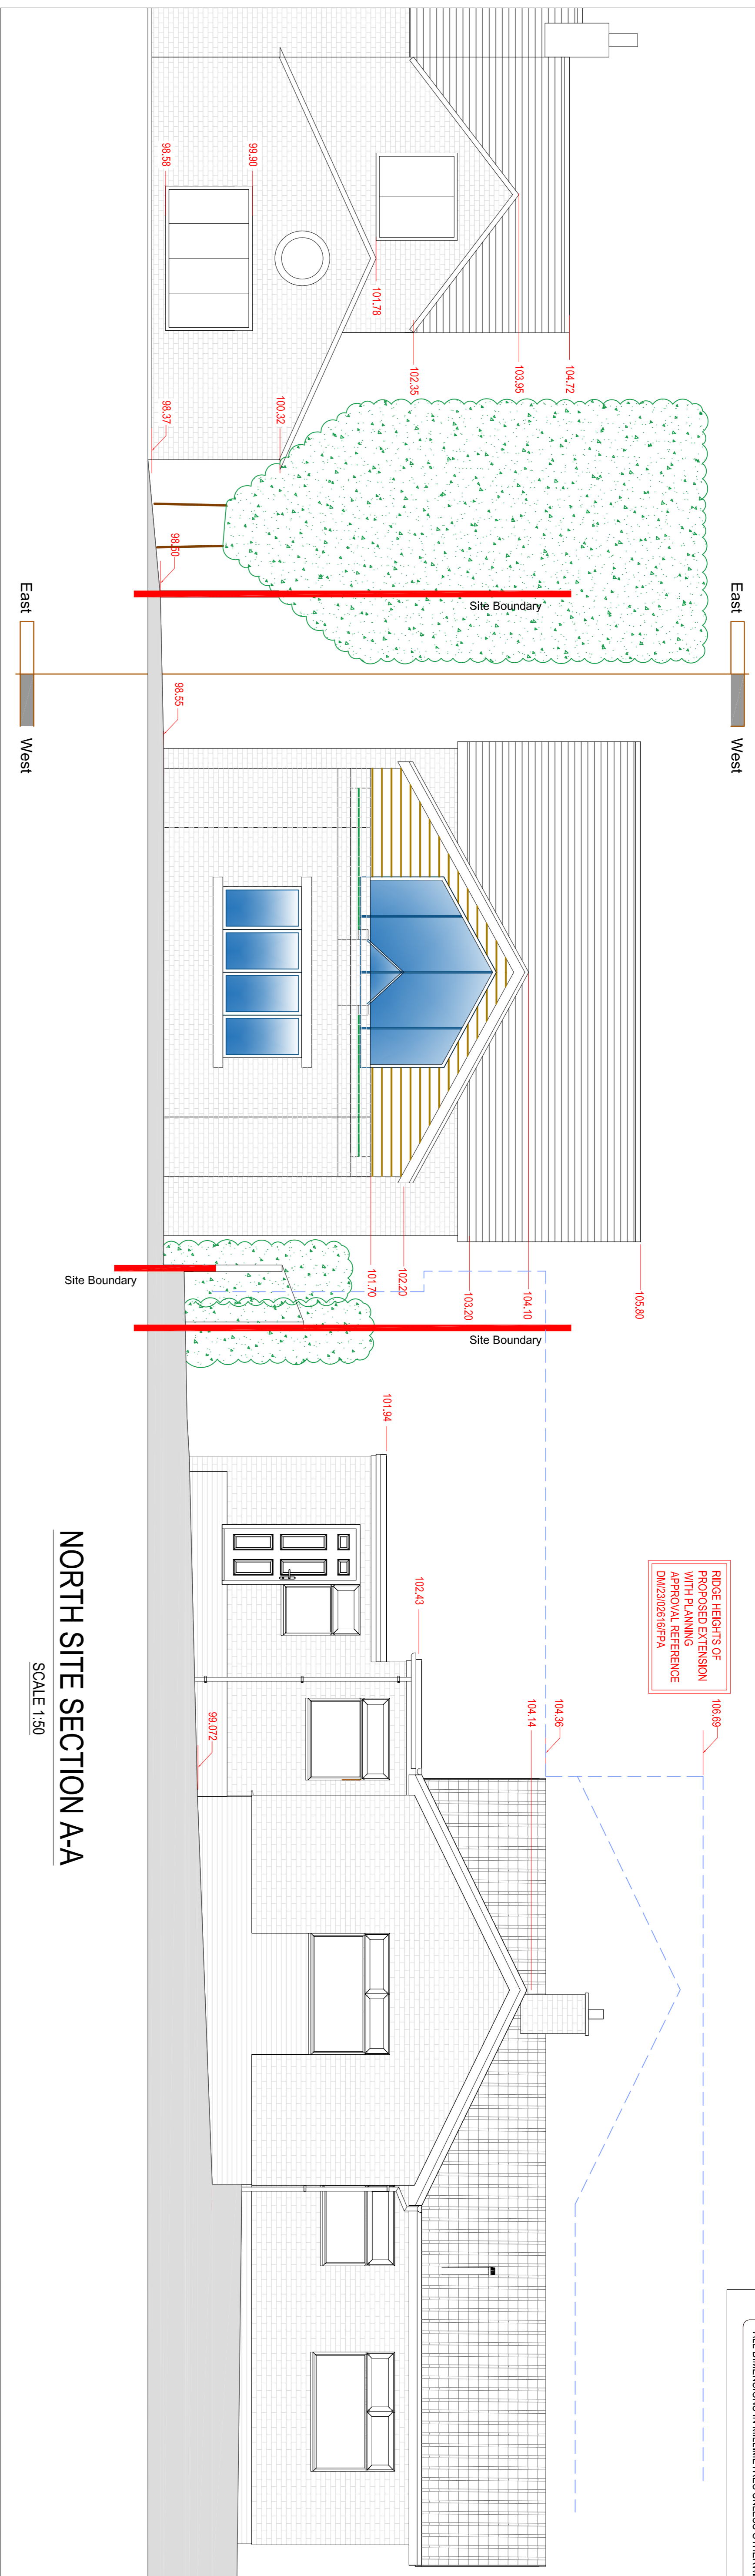

**NORTH SITE SECTION A-A**

SCALE 1:50

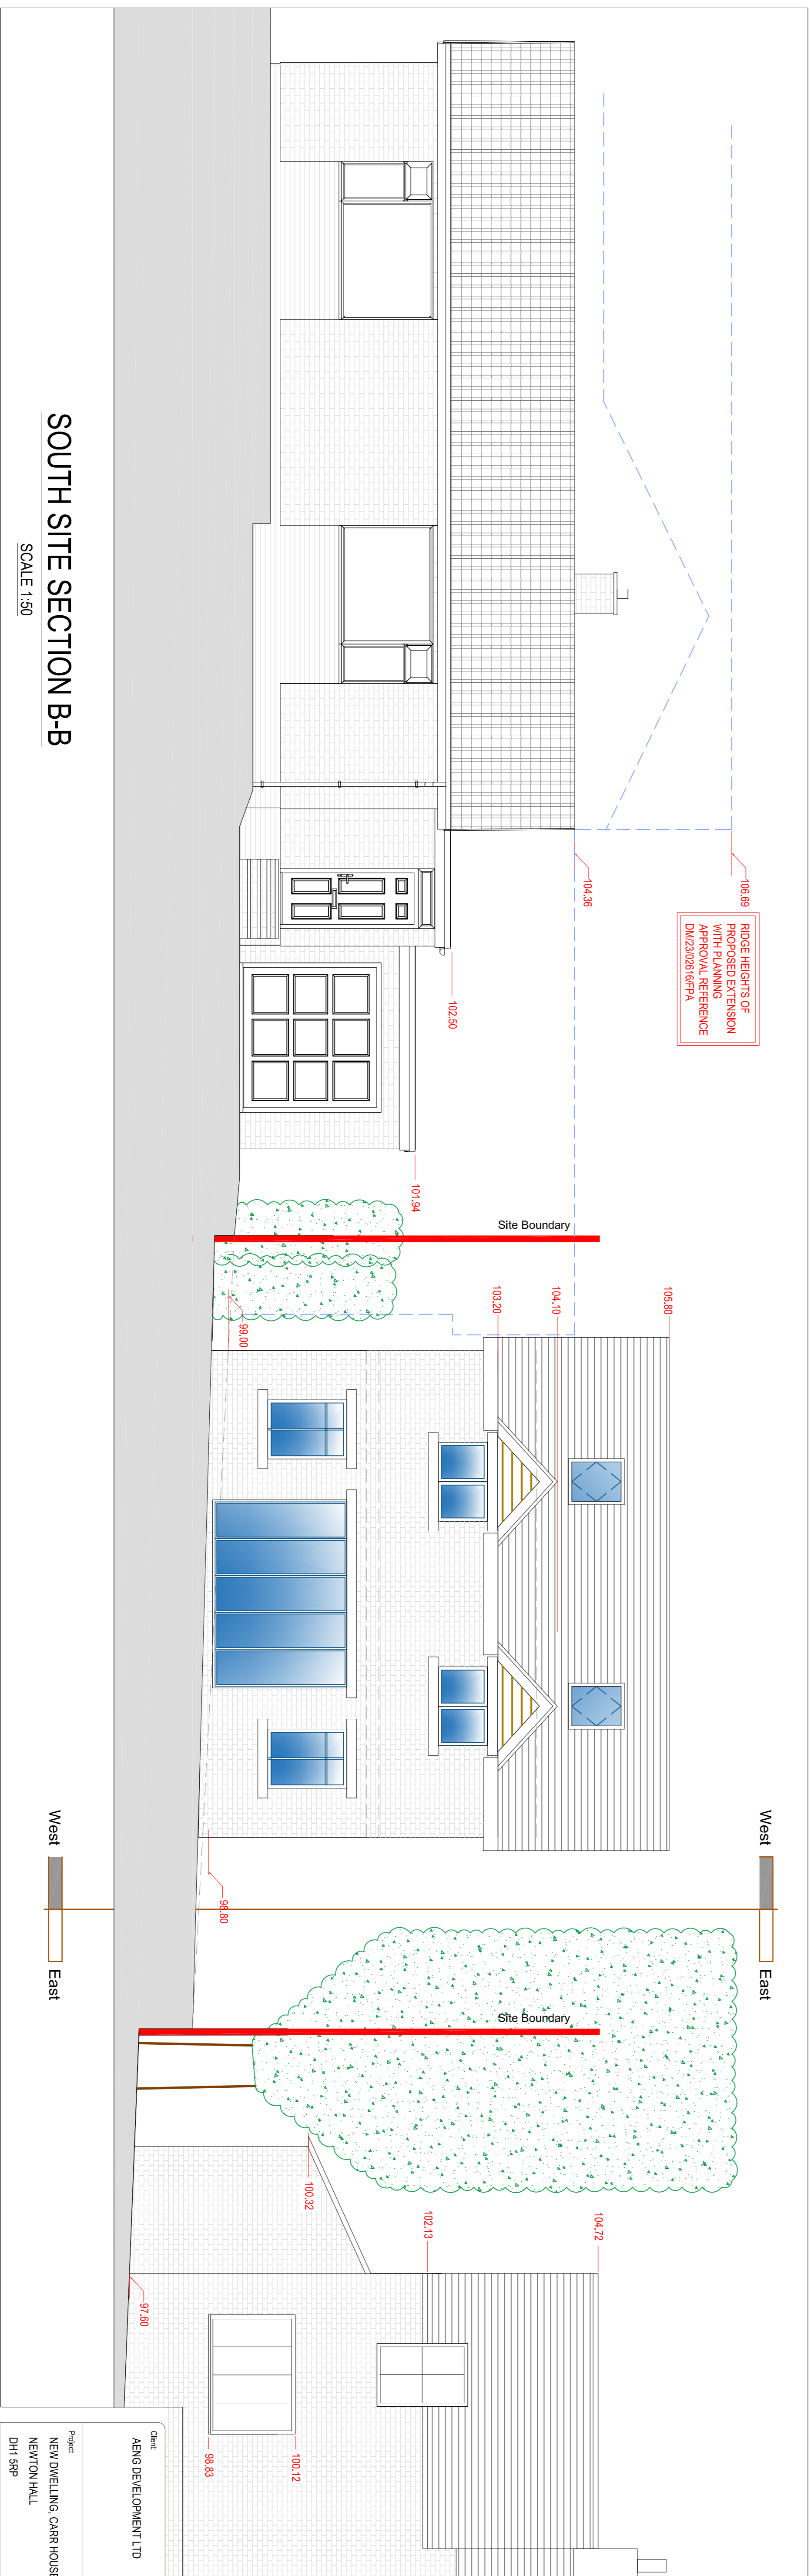

**SOUTH SITE SECTION B-B**

SCALE 1:50

106.69  
104.36  
104.10  
102.20  
103.20  
104.10  
105.80  
98.55  
98.37  
98.20  
99.072  
99.07  
101.78  
102.35  
103.56  
104.72  
101.78  
98.59  
99.90  
100.32  
98.37  
98.20  
98.55

PROPOSED HEIGHTS OF  
PROPOSED EXTENSION  
WITH PLANNING  
APPROVAL REFERENCE  
DM/23/025/6/PPA

106.69  
104.36  
104.14  
102.43  
101.94  
102.20  
103.20  
104.10  
105.80  
98.55  
98.37  
98.20  
99.072  
99.07  
101.78  
102.35  
103.56  
104.72  
101.78  
98.59  
99.90  
100.32  
98.37  
98.20  
98.55

PROPOSED HEIGHTS OF  
PROPOSED EXTENSION  
WITH PLANNING  
APPROVAL REFERENCE  
DM/23/025/6/PPA

NOTE:  
PROPERTIES ARE GENERALLY  
NOT VISIBLE FROM AT STREET  
LEVEL DUE TO TREES AND  
HEDGEROW

Rev				
PI	ISSUED FOR PLANNING	AE	AE	16/02/24
	Purpose of Issue/Modifications	By	CHK'd	Date

Client: AENG DEVELOPMENT LTD

Project: NEW DWELLING, CARR HOUSE DRIVE, NEWTON HALL, DH1 5PP

THE PROPOSED SITE SECTIONS

Sheet	Scale	By	Checked
A1	1:50	AE	AE

Drawing No: CHD-006

Rev: PI