



72 NETHERBURN RD


SCALE 1-100

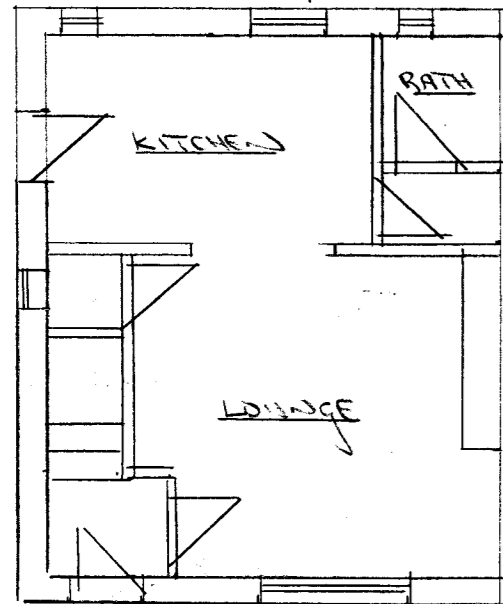


EX G.F. PLAN

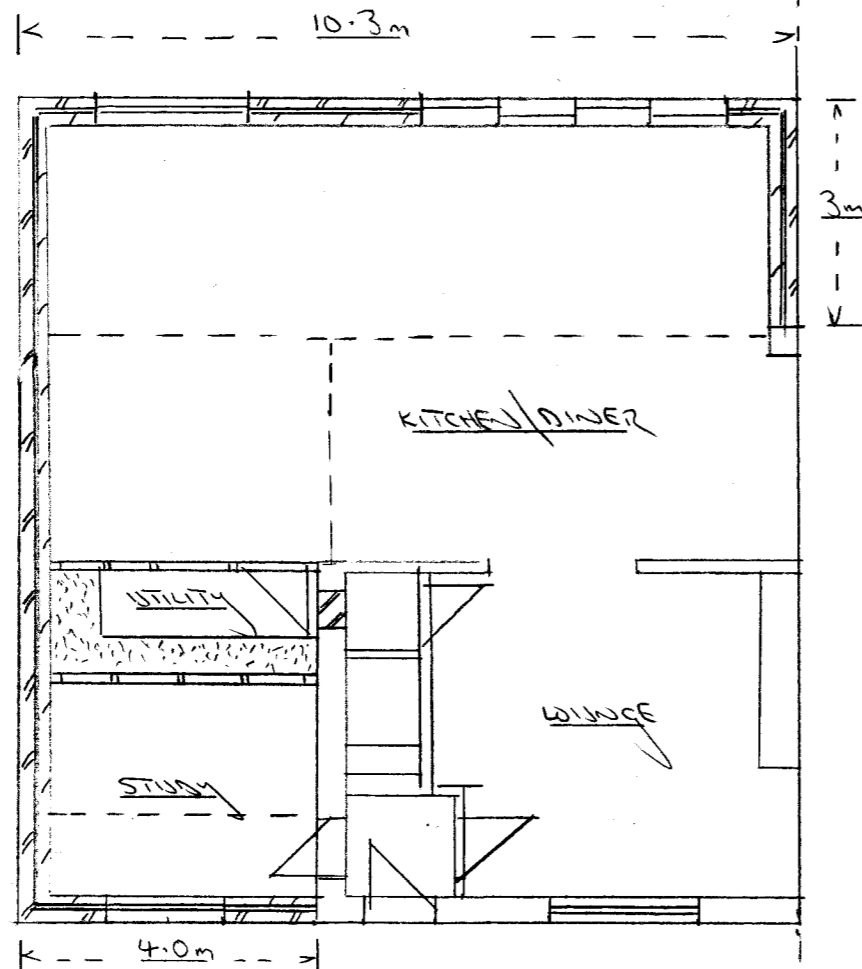


PROP G.F. PLAN

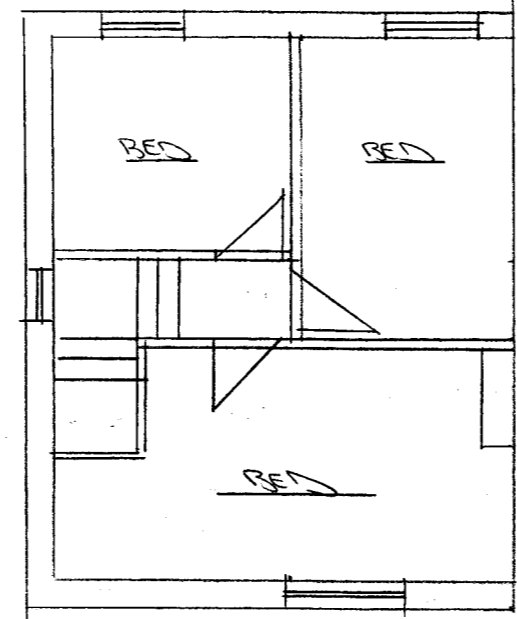

EX F.F. PLAN

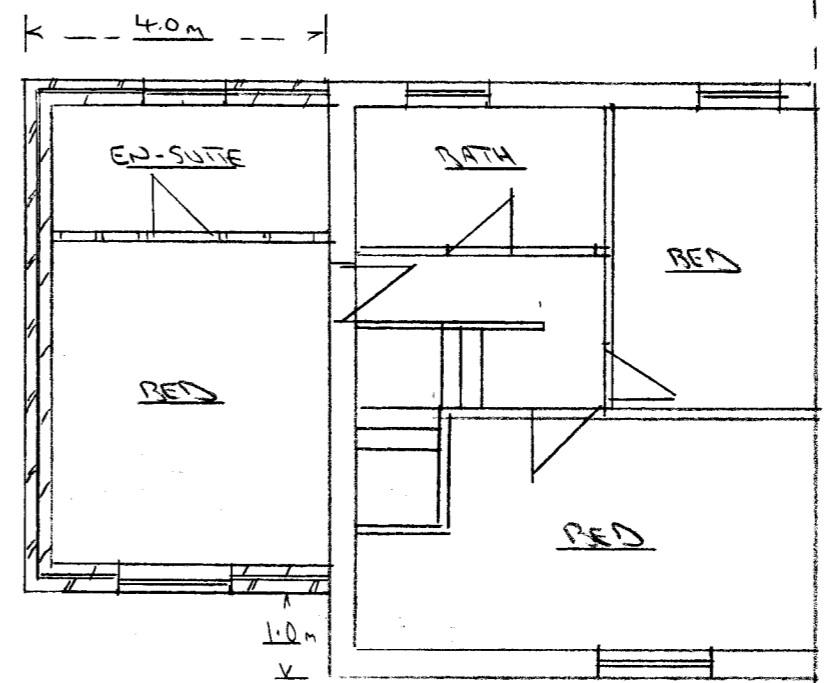


PROP F.F. PLAN

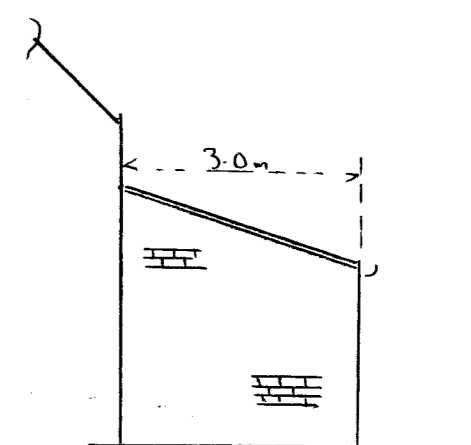


PROP SIDE VIEW




EX FRONT VIEW

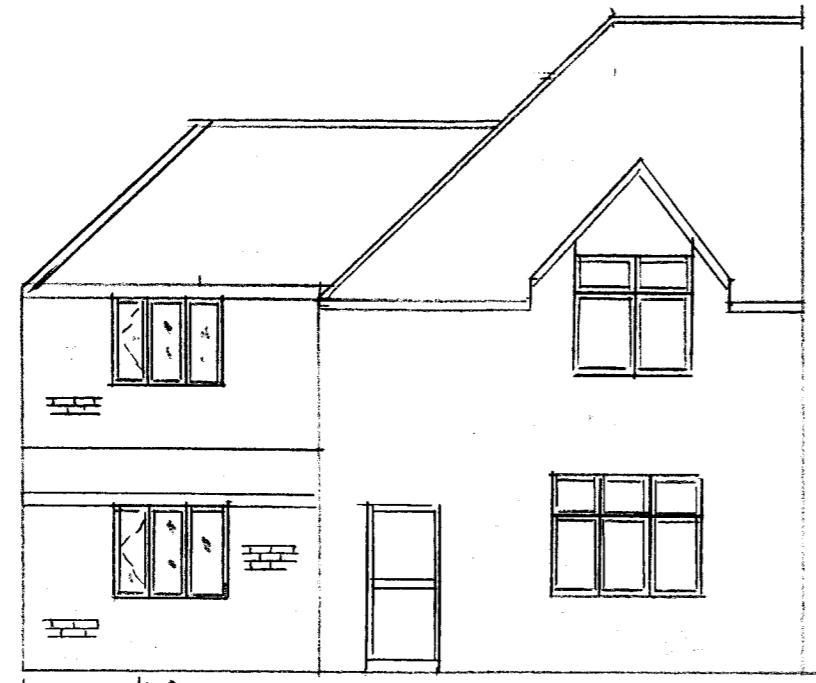


PROP FRONT VIEW

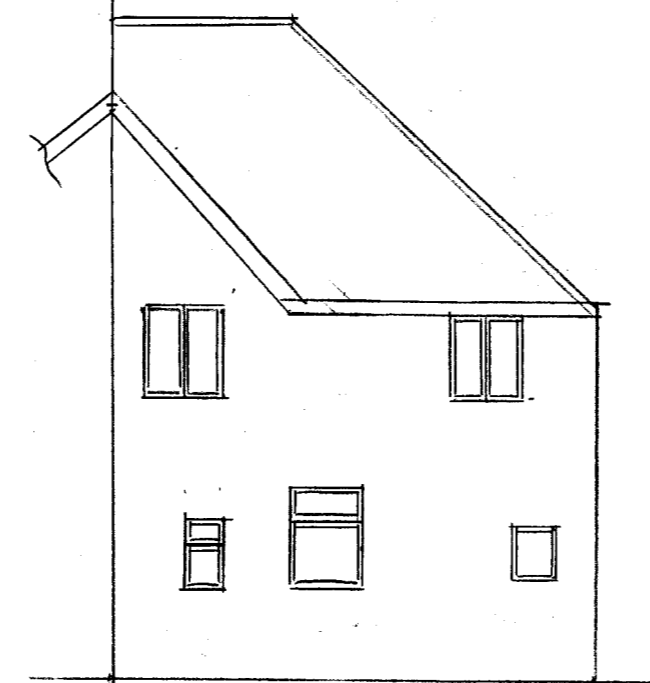


EX REAR VIEW

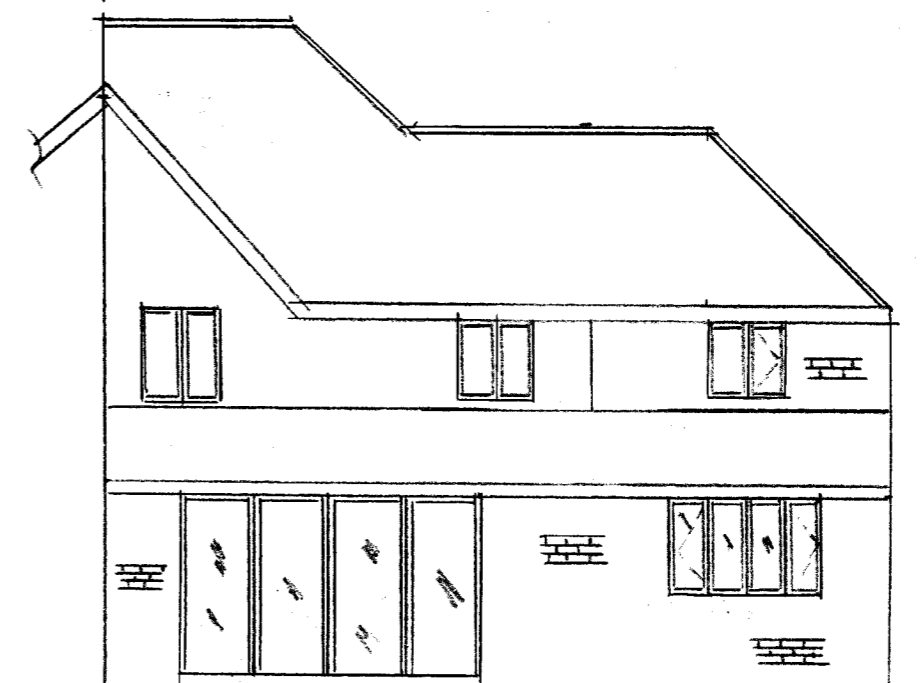


PROP REAR VIEW

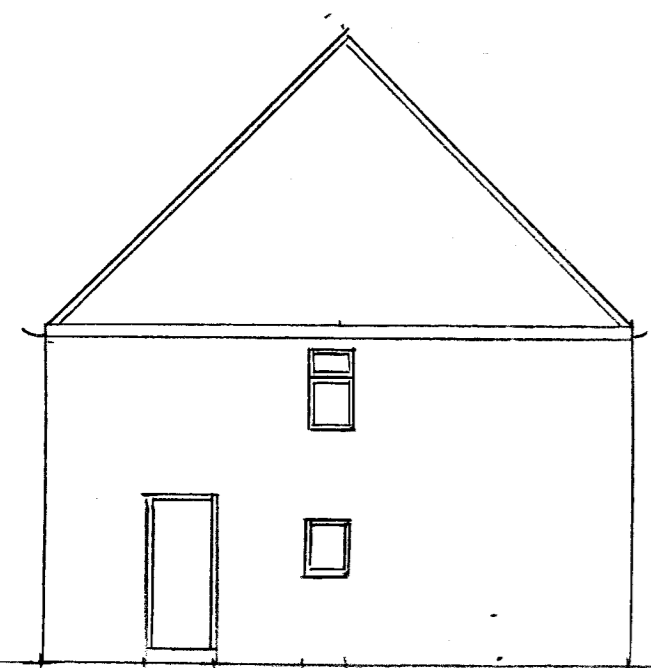

EX SIDE VIEW

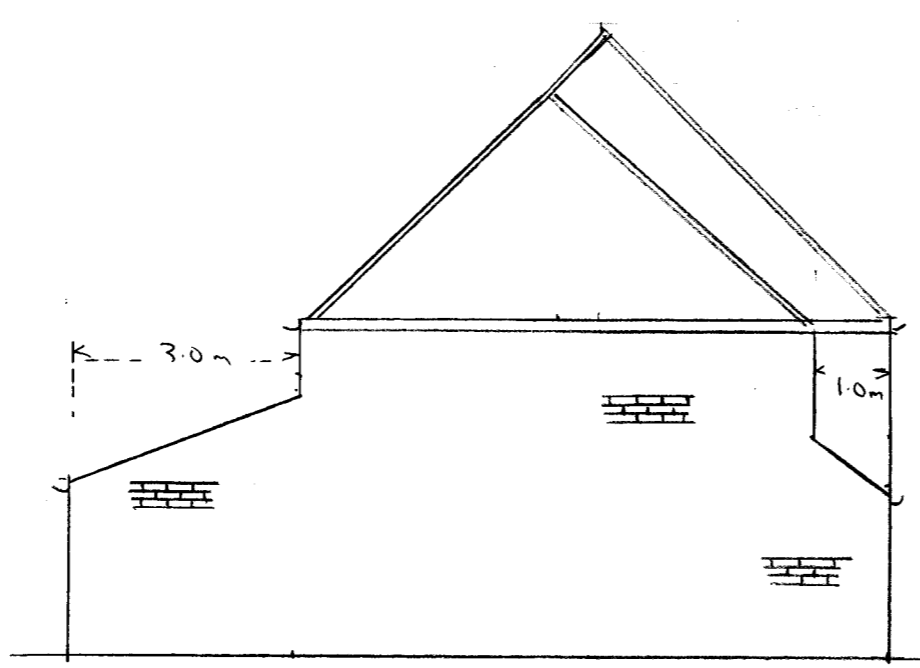

PROP SIDE VIEW

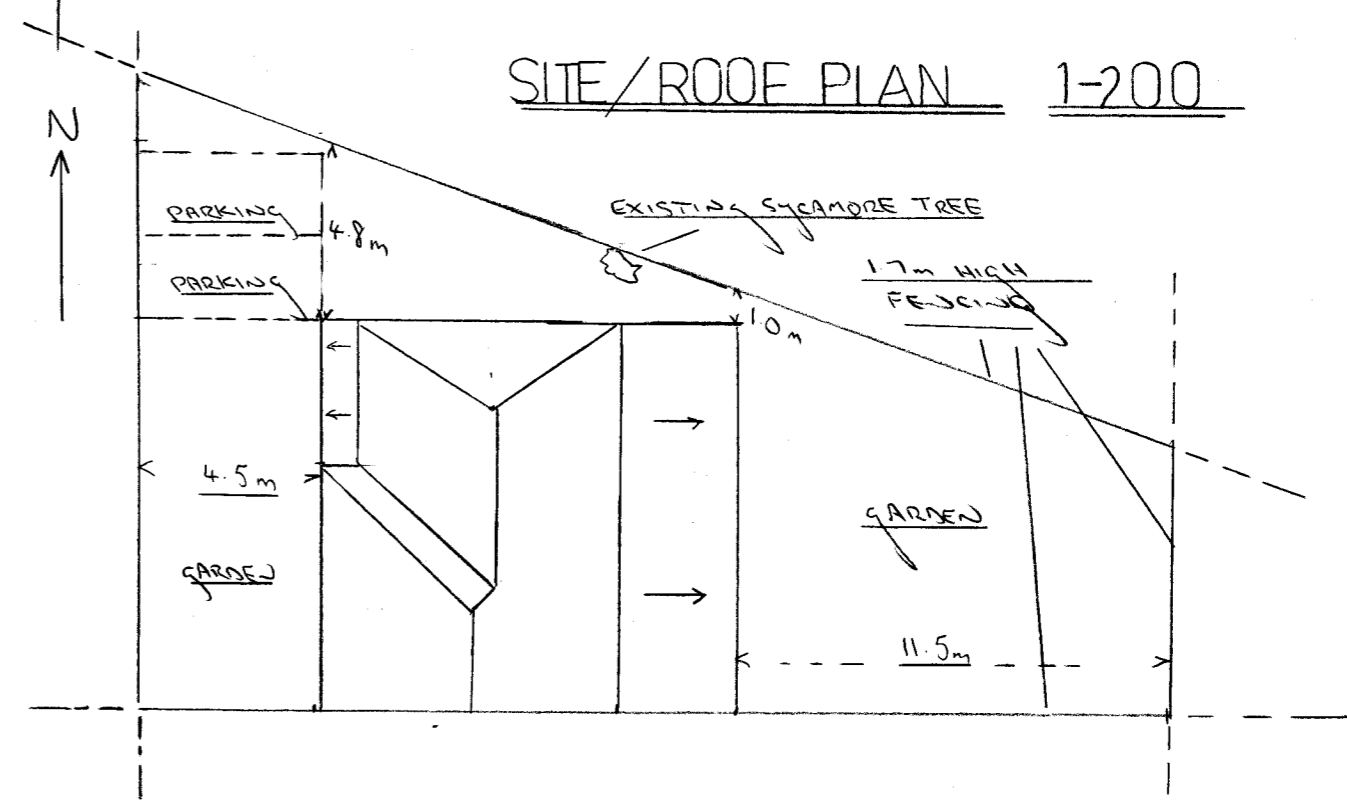

SITE/ROOF PLAN 1-200