


66

Do not scale from drawing - u
Drawing to be used in conjun
Information.
Unless specified otherwise a
installed strictly in accordan

lock
size indicative)
rail (size indicative)
t extract fan
re/sec)
outlet
outlet
ur outlet
atched

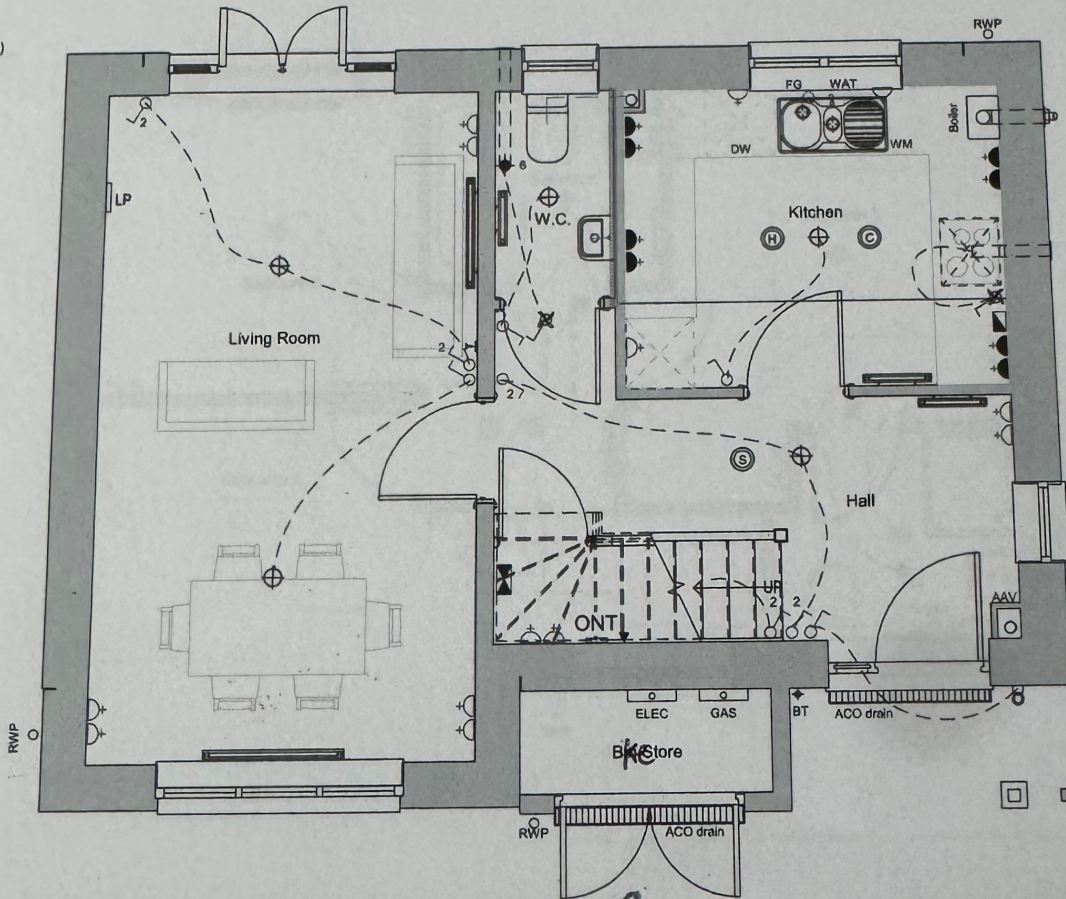

↑
Bike
store

P02 08.
P01 23
Rev. D



project: Beach
client: S&J De
drawing title: Groun
drawing scale: 1 : 50
date: July 2
drawn by: AJB
checked by: NB

drawing no: 127