



NOTES:
 - Render finish to walls to match existing.
 - Windows & doors to be UPVC units.

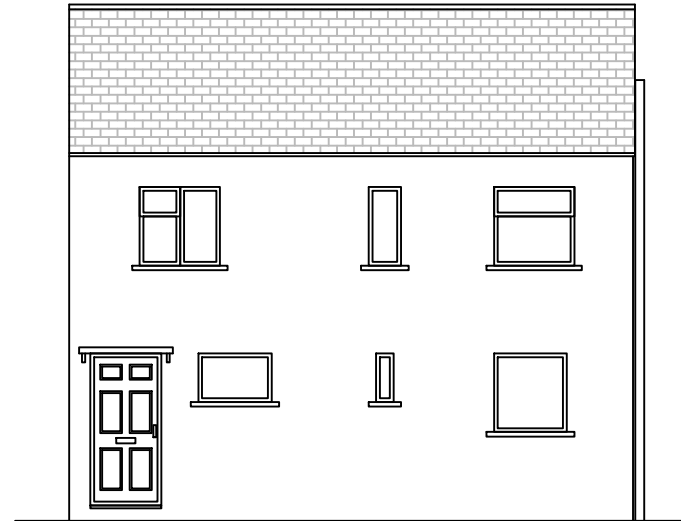


FRONT ELEVATION

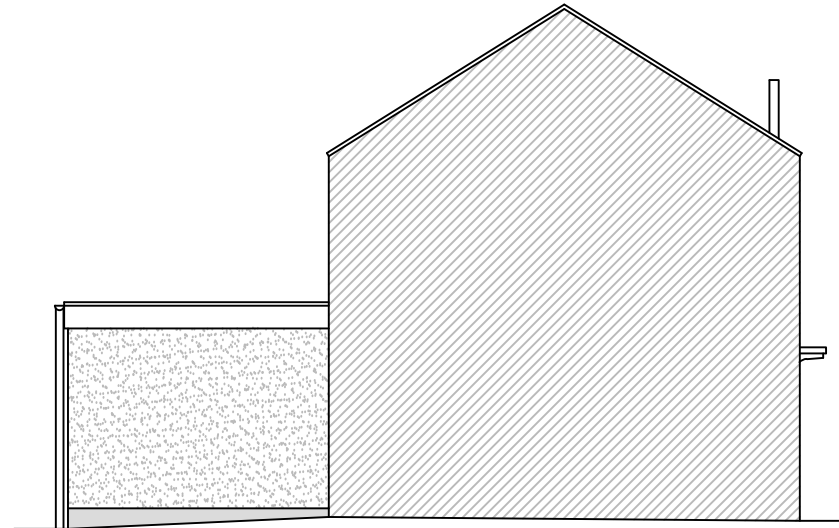

LEFT ELEVATION



REAR ELEVATION

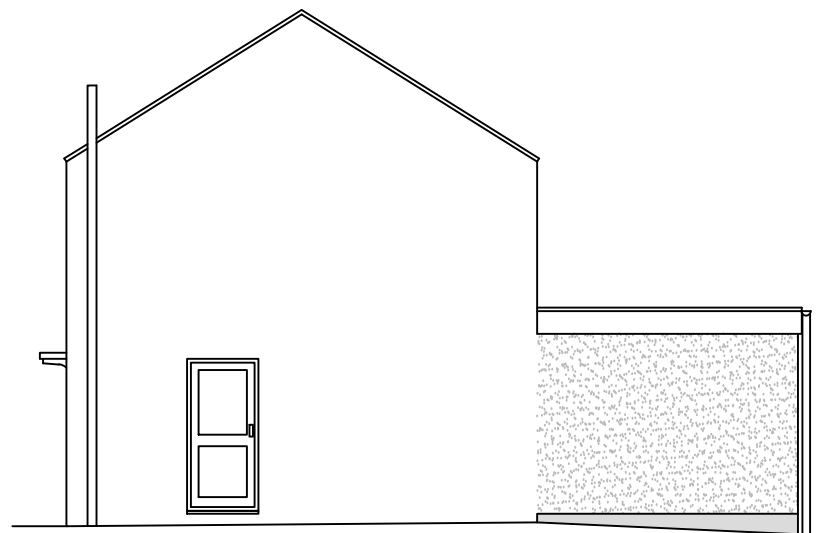

RIGHT ELEVATION


Digital Planit™
 designing your world...
 2 Fitzhardinge Way
 Berkeley
 Glos
 GL13 9EG
[REDACTED]

Client: Mr & Mrs Doyle 9 Elm Road, Cashes Green, Stroud, GL5 4NJ	Description: Proposed Elevations
Drawn: SS	Job: 543454
Scale @ A3: 1:100	
Date: 15.03.24	
Dwg No: 543454-24-6	