



**Proposed Front Elevation**  
1:50



**Proposed Side Elevation 1**  
1:50




**Proposed Rear Elevation**  
1:50




**Proposed Side Elevation 2**  
1:50

Materials	
Brickwork below DPC	Painted black
Fascia, Soffit & rainwater goods	Painted black
Windows	Upvc, balanced and flush casement with Georgian bars. Colour to be Agate Grey (RAL 7038)
Roof Tiles	Pattern to match existing, bullnose tile pattern with bonnet & valley tiles - Marley Eternit Burnt Flame
Render	Weber Rough Cast - Pearl Grey

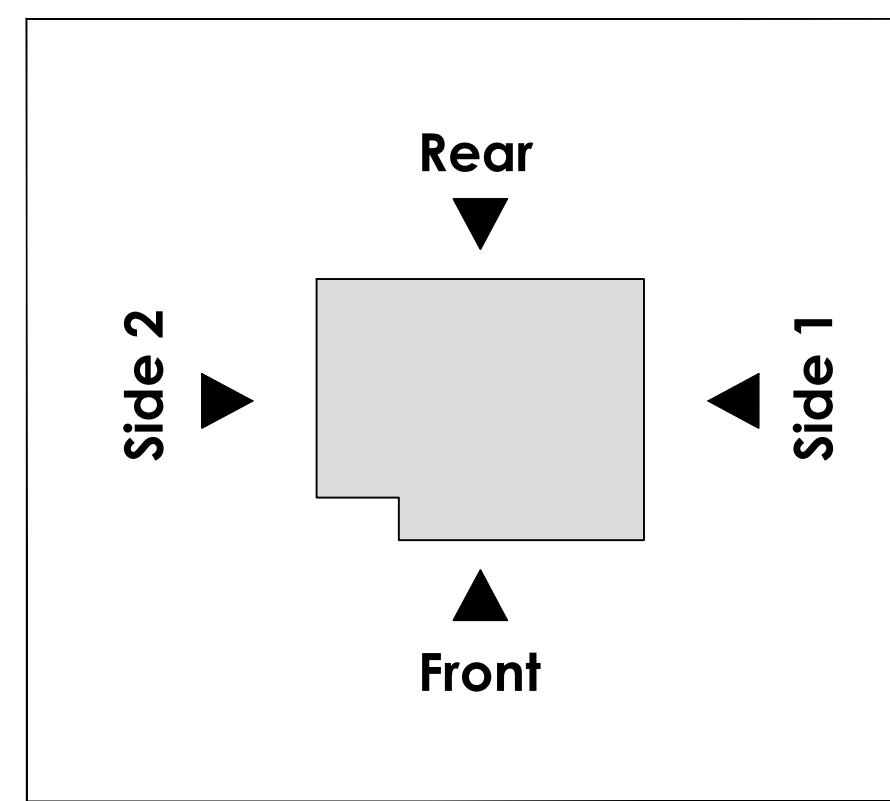

# Alberts Cottage, Berkswell

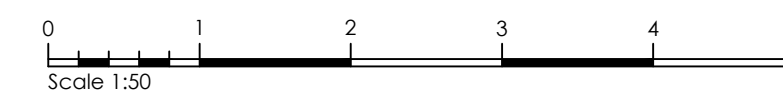

Drawing Title		Development	
Proposed Elevations		Alberts Cottage Berkswell	
Drawing Status	Date	Scale	Drawn / Checked by
	01/24	1:50@A1	JD/PC
	Drawing Ref	Rev	
	A201	B	