




1. © COPYRIGHT
 All design and information conveyed are the intellectual property of HILL
 READING ARCHITECTS. The unauthorised copying, usage or distribution of
 this drawing or the contents of, in part or in whole is forbidden without
 express permission.
 2. All dimensions to be checked on site and any discrepancy immediately
 reported to the architect.

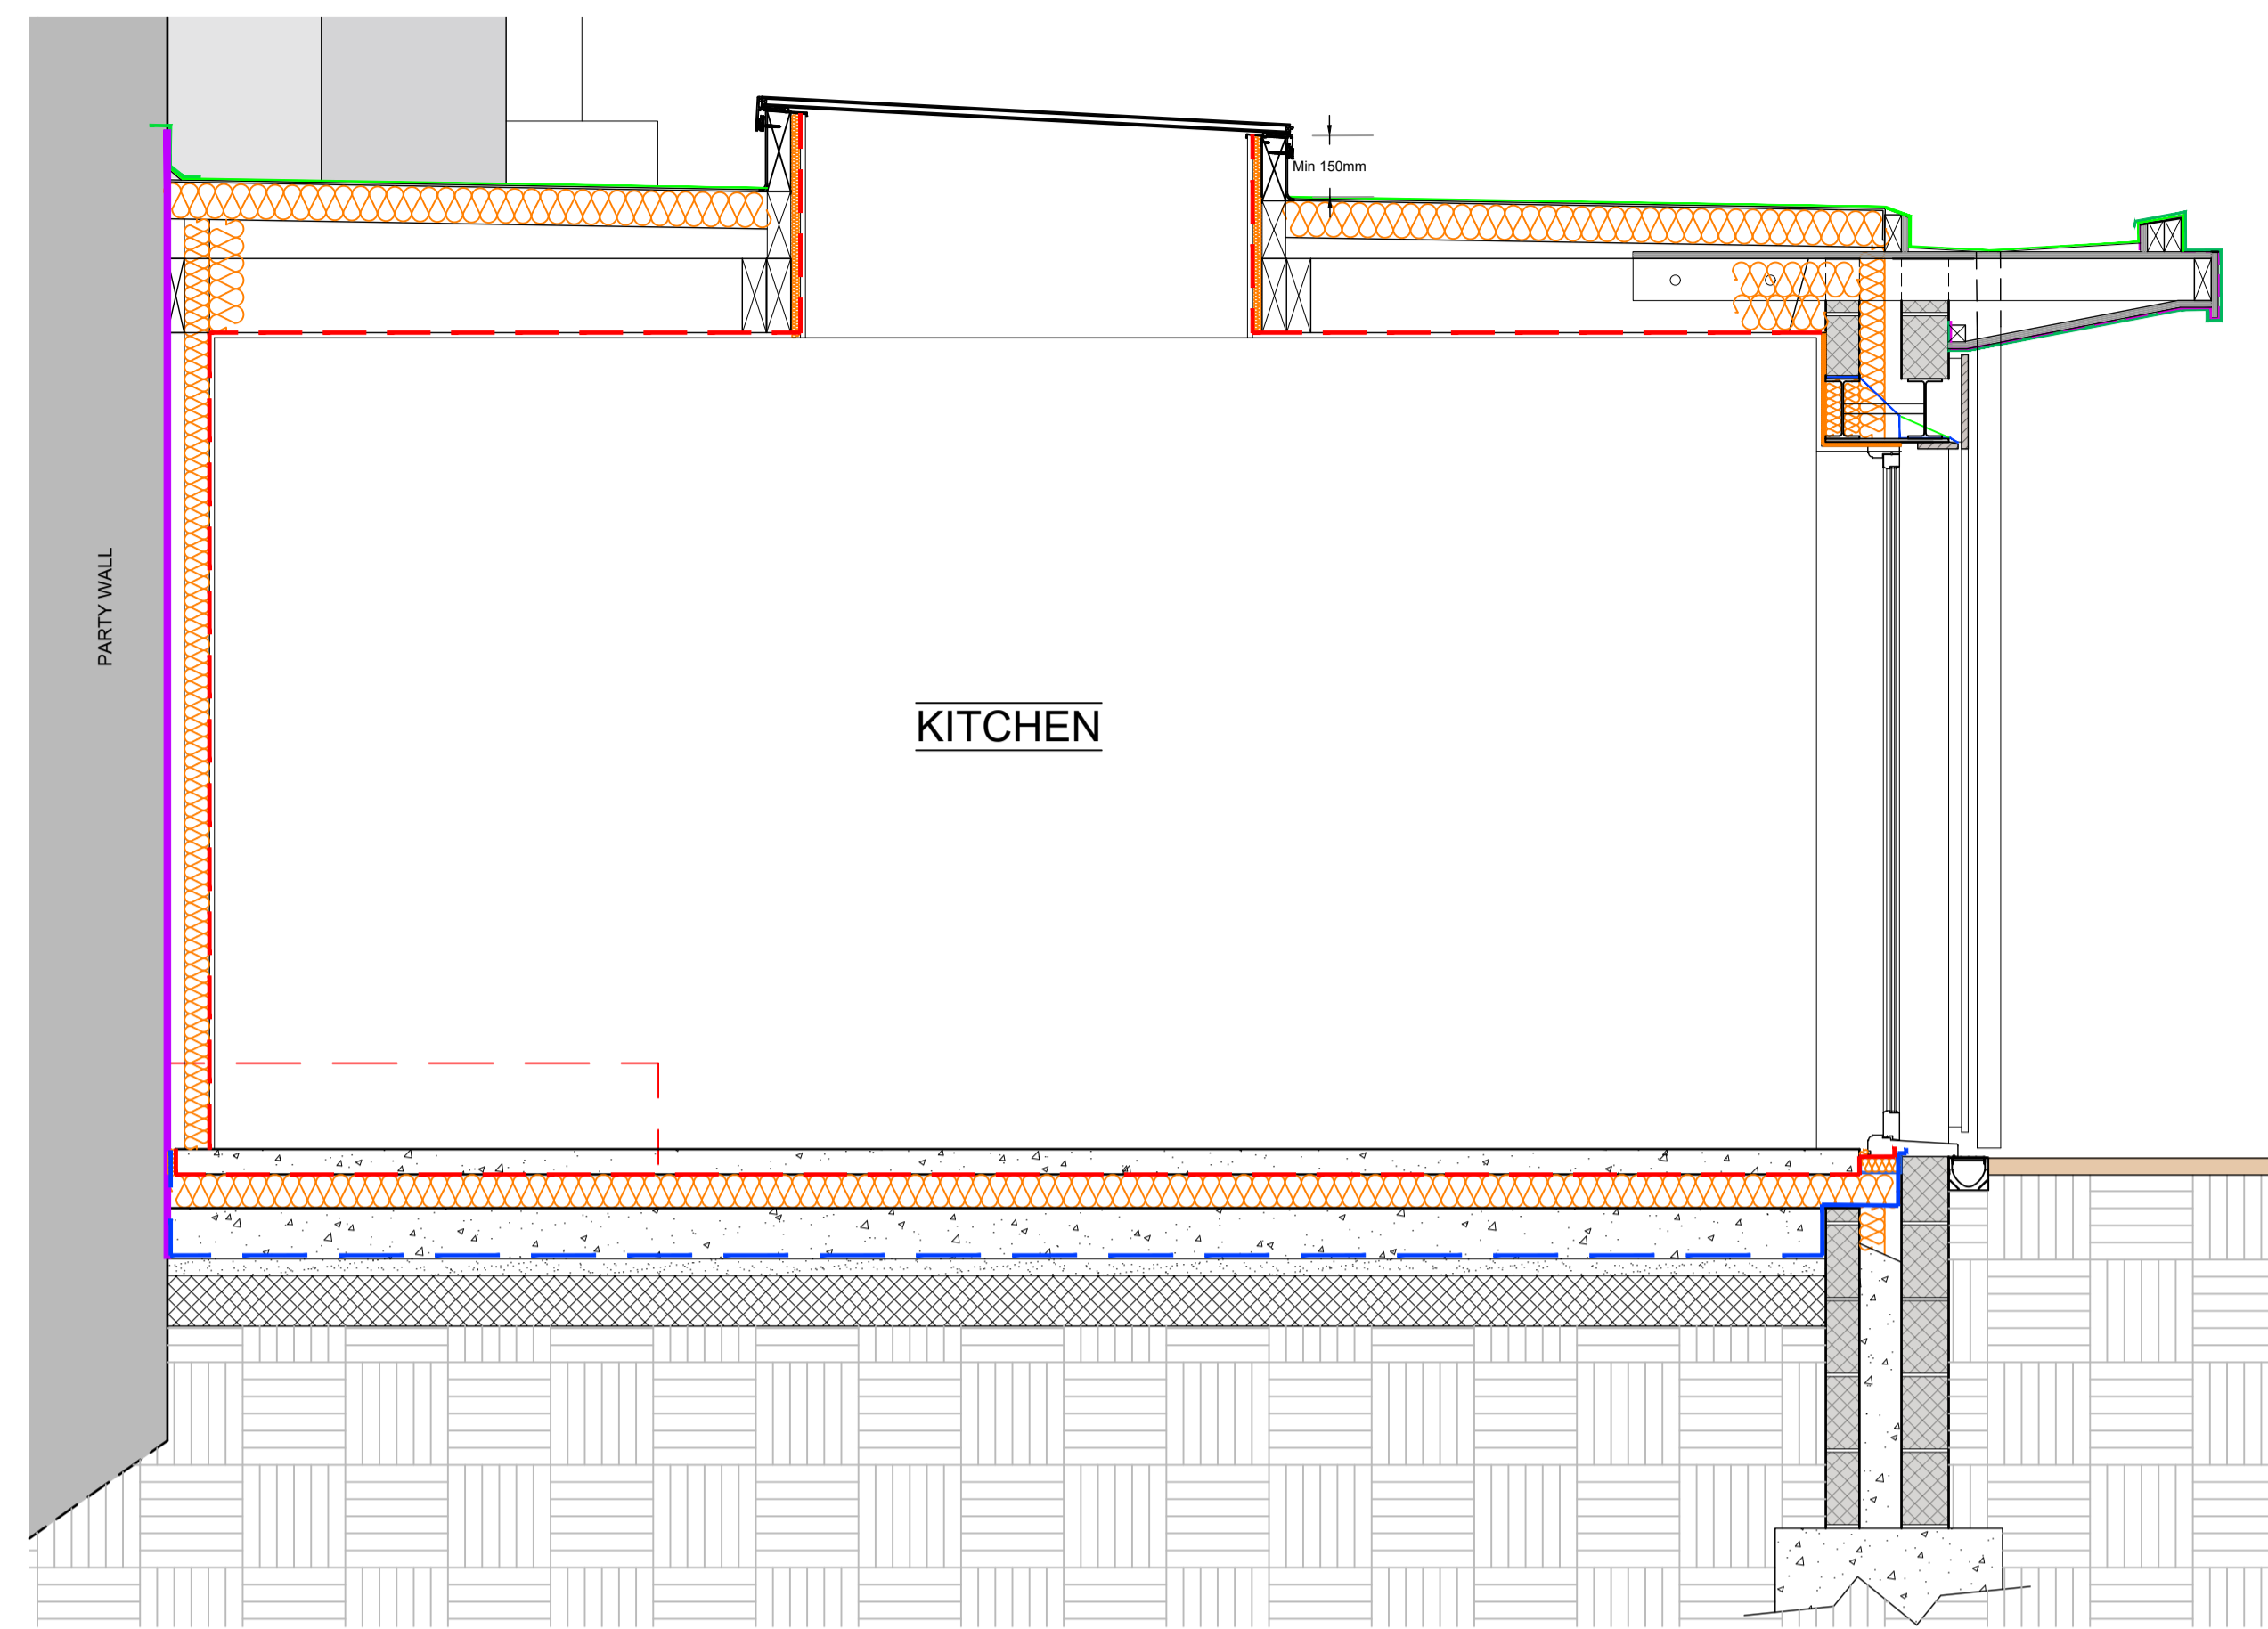


SECTION C-C [SCALE 1:20]

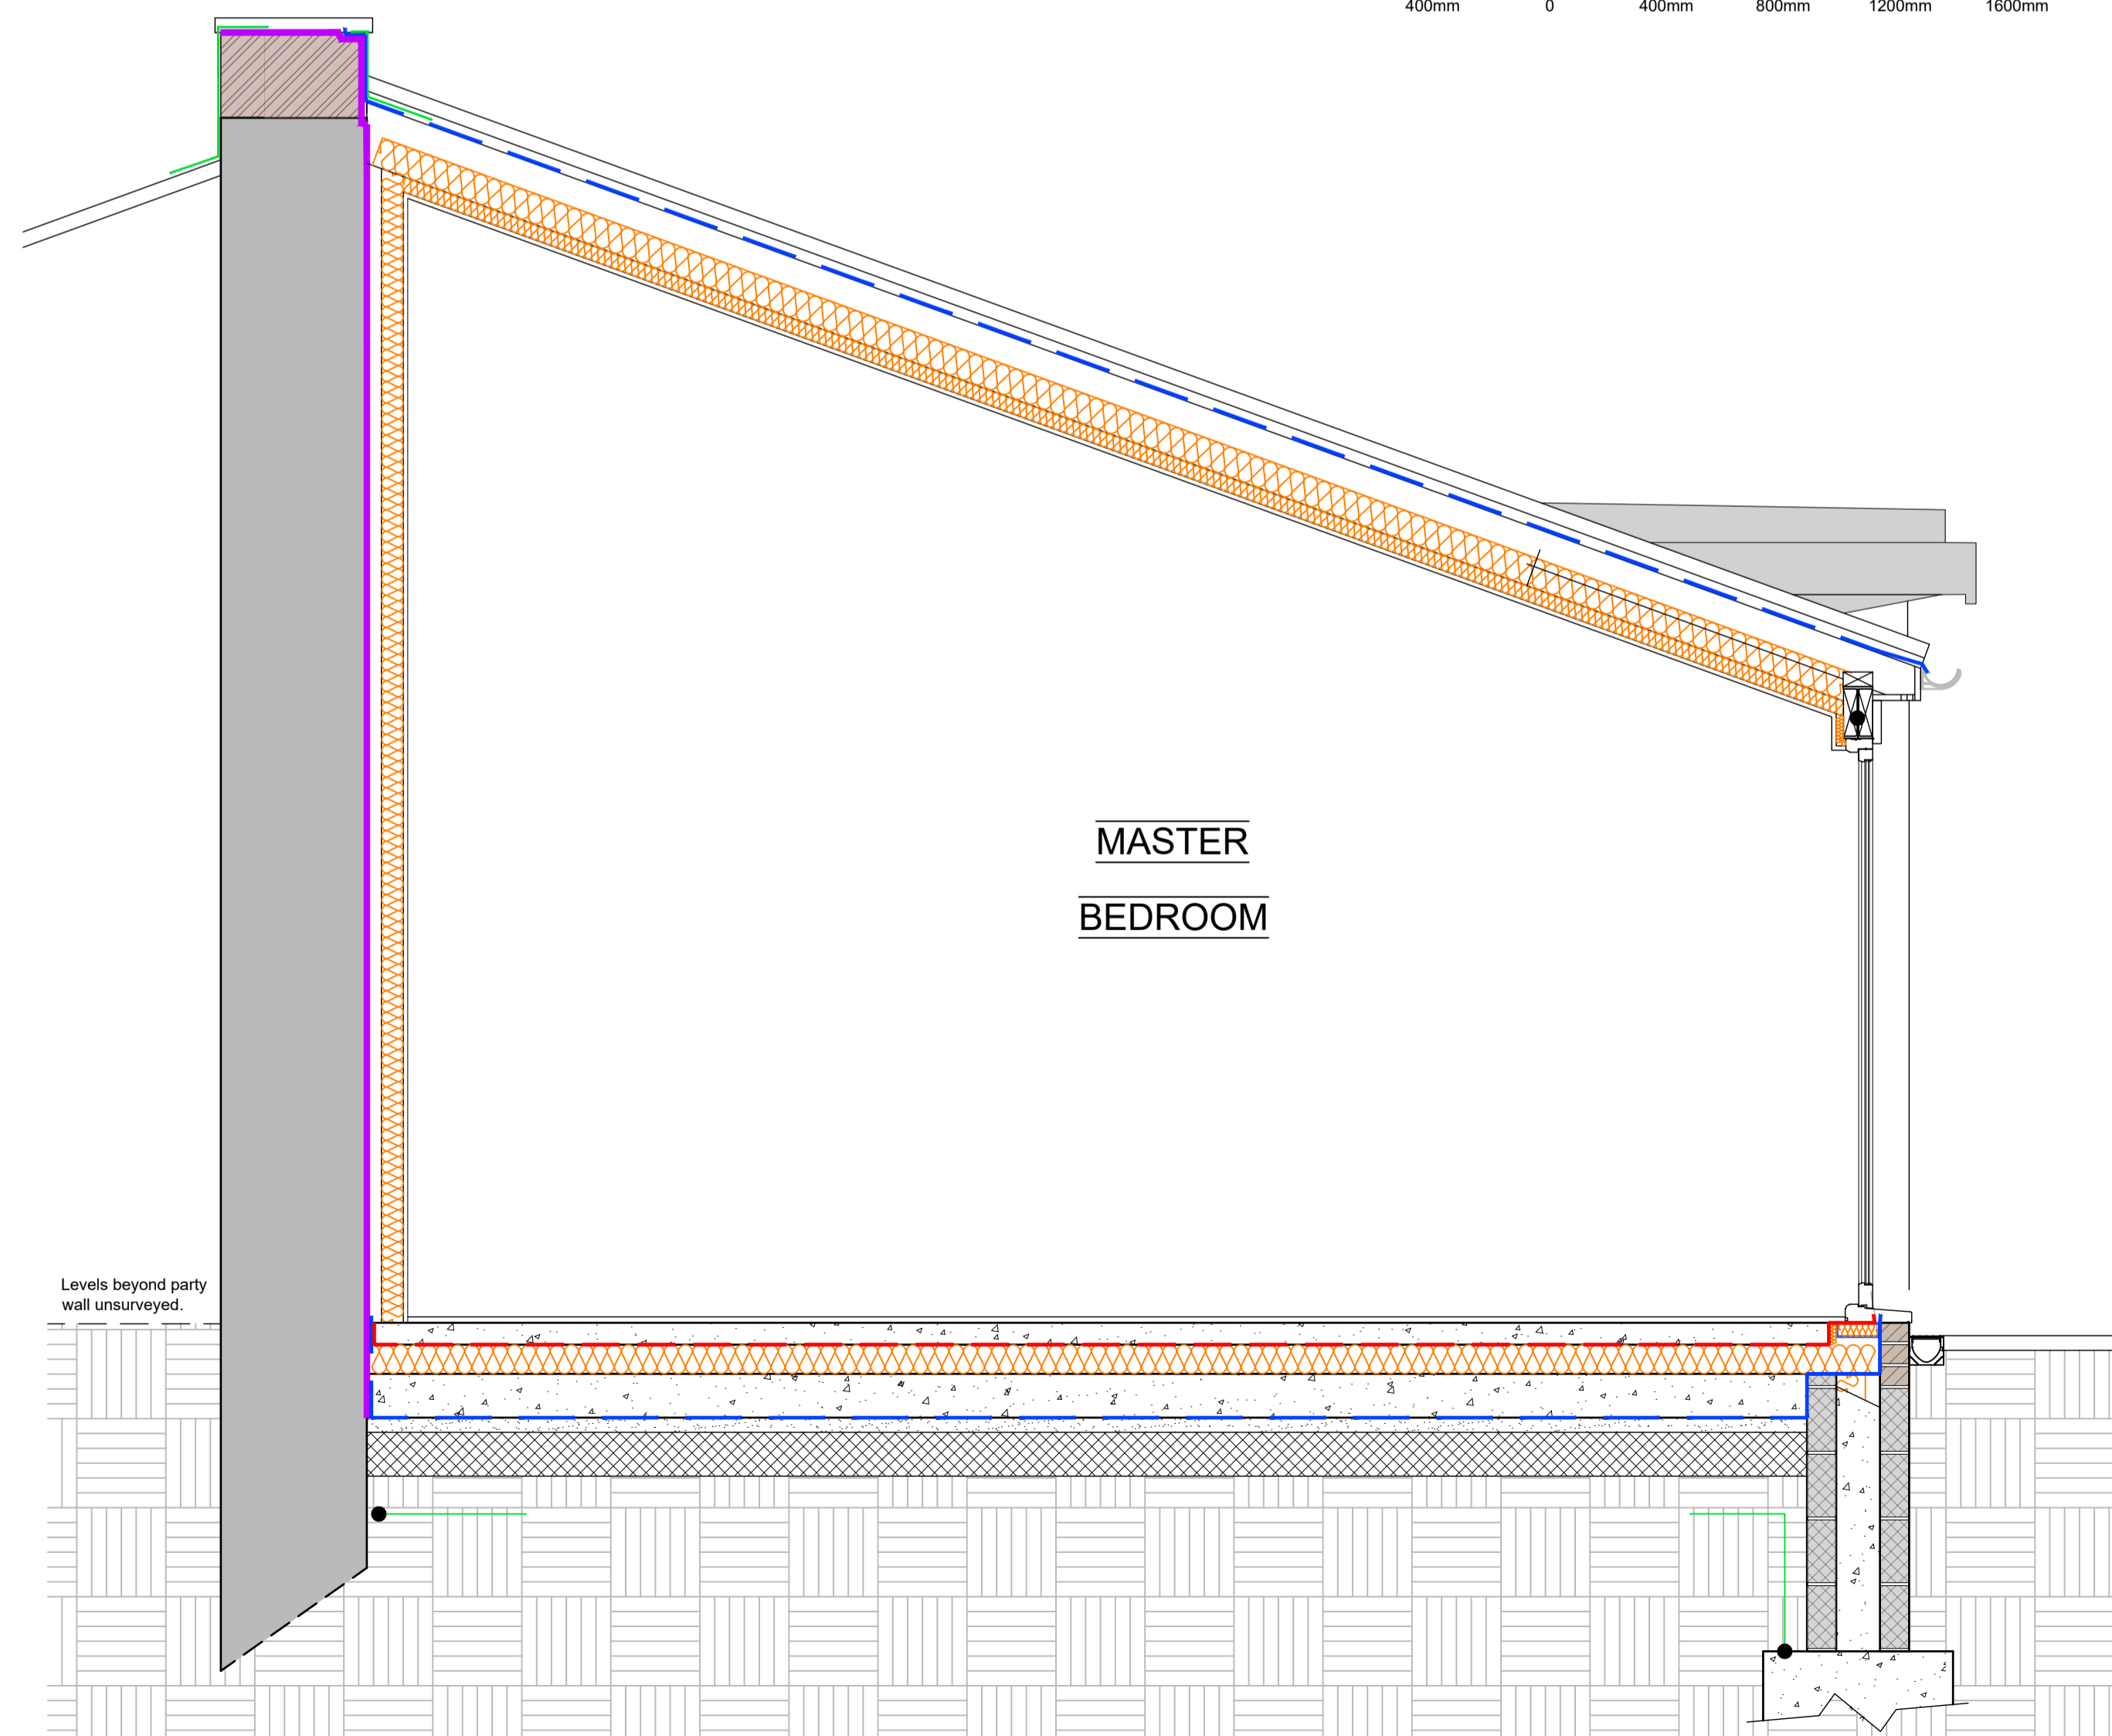

SECTION D-D [SCALE 1:20]

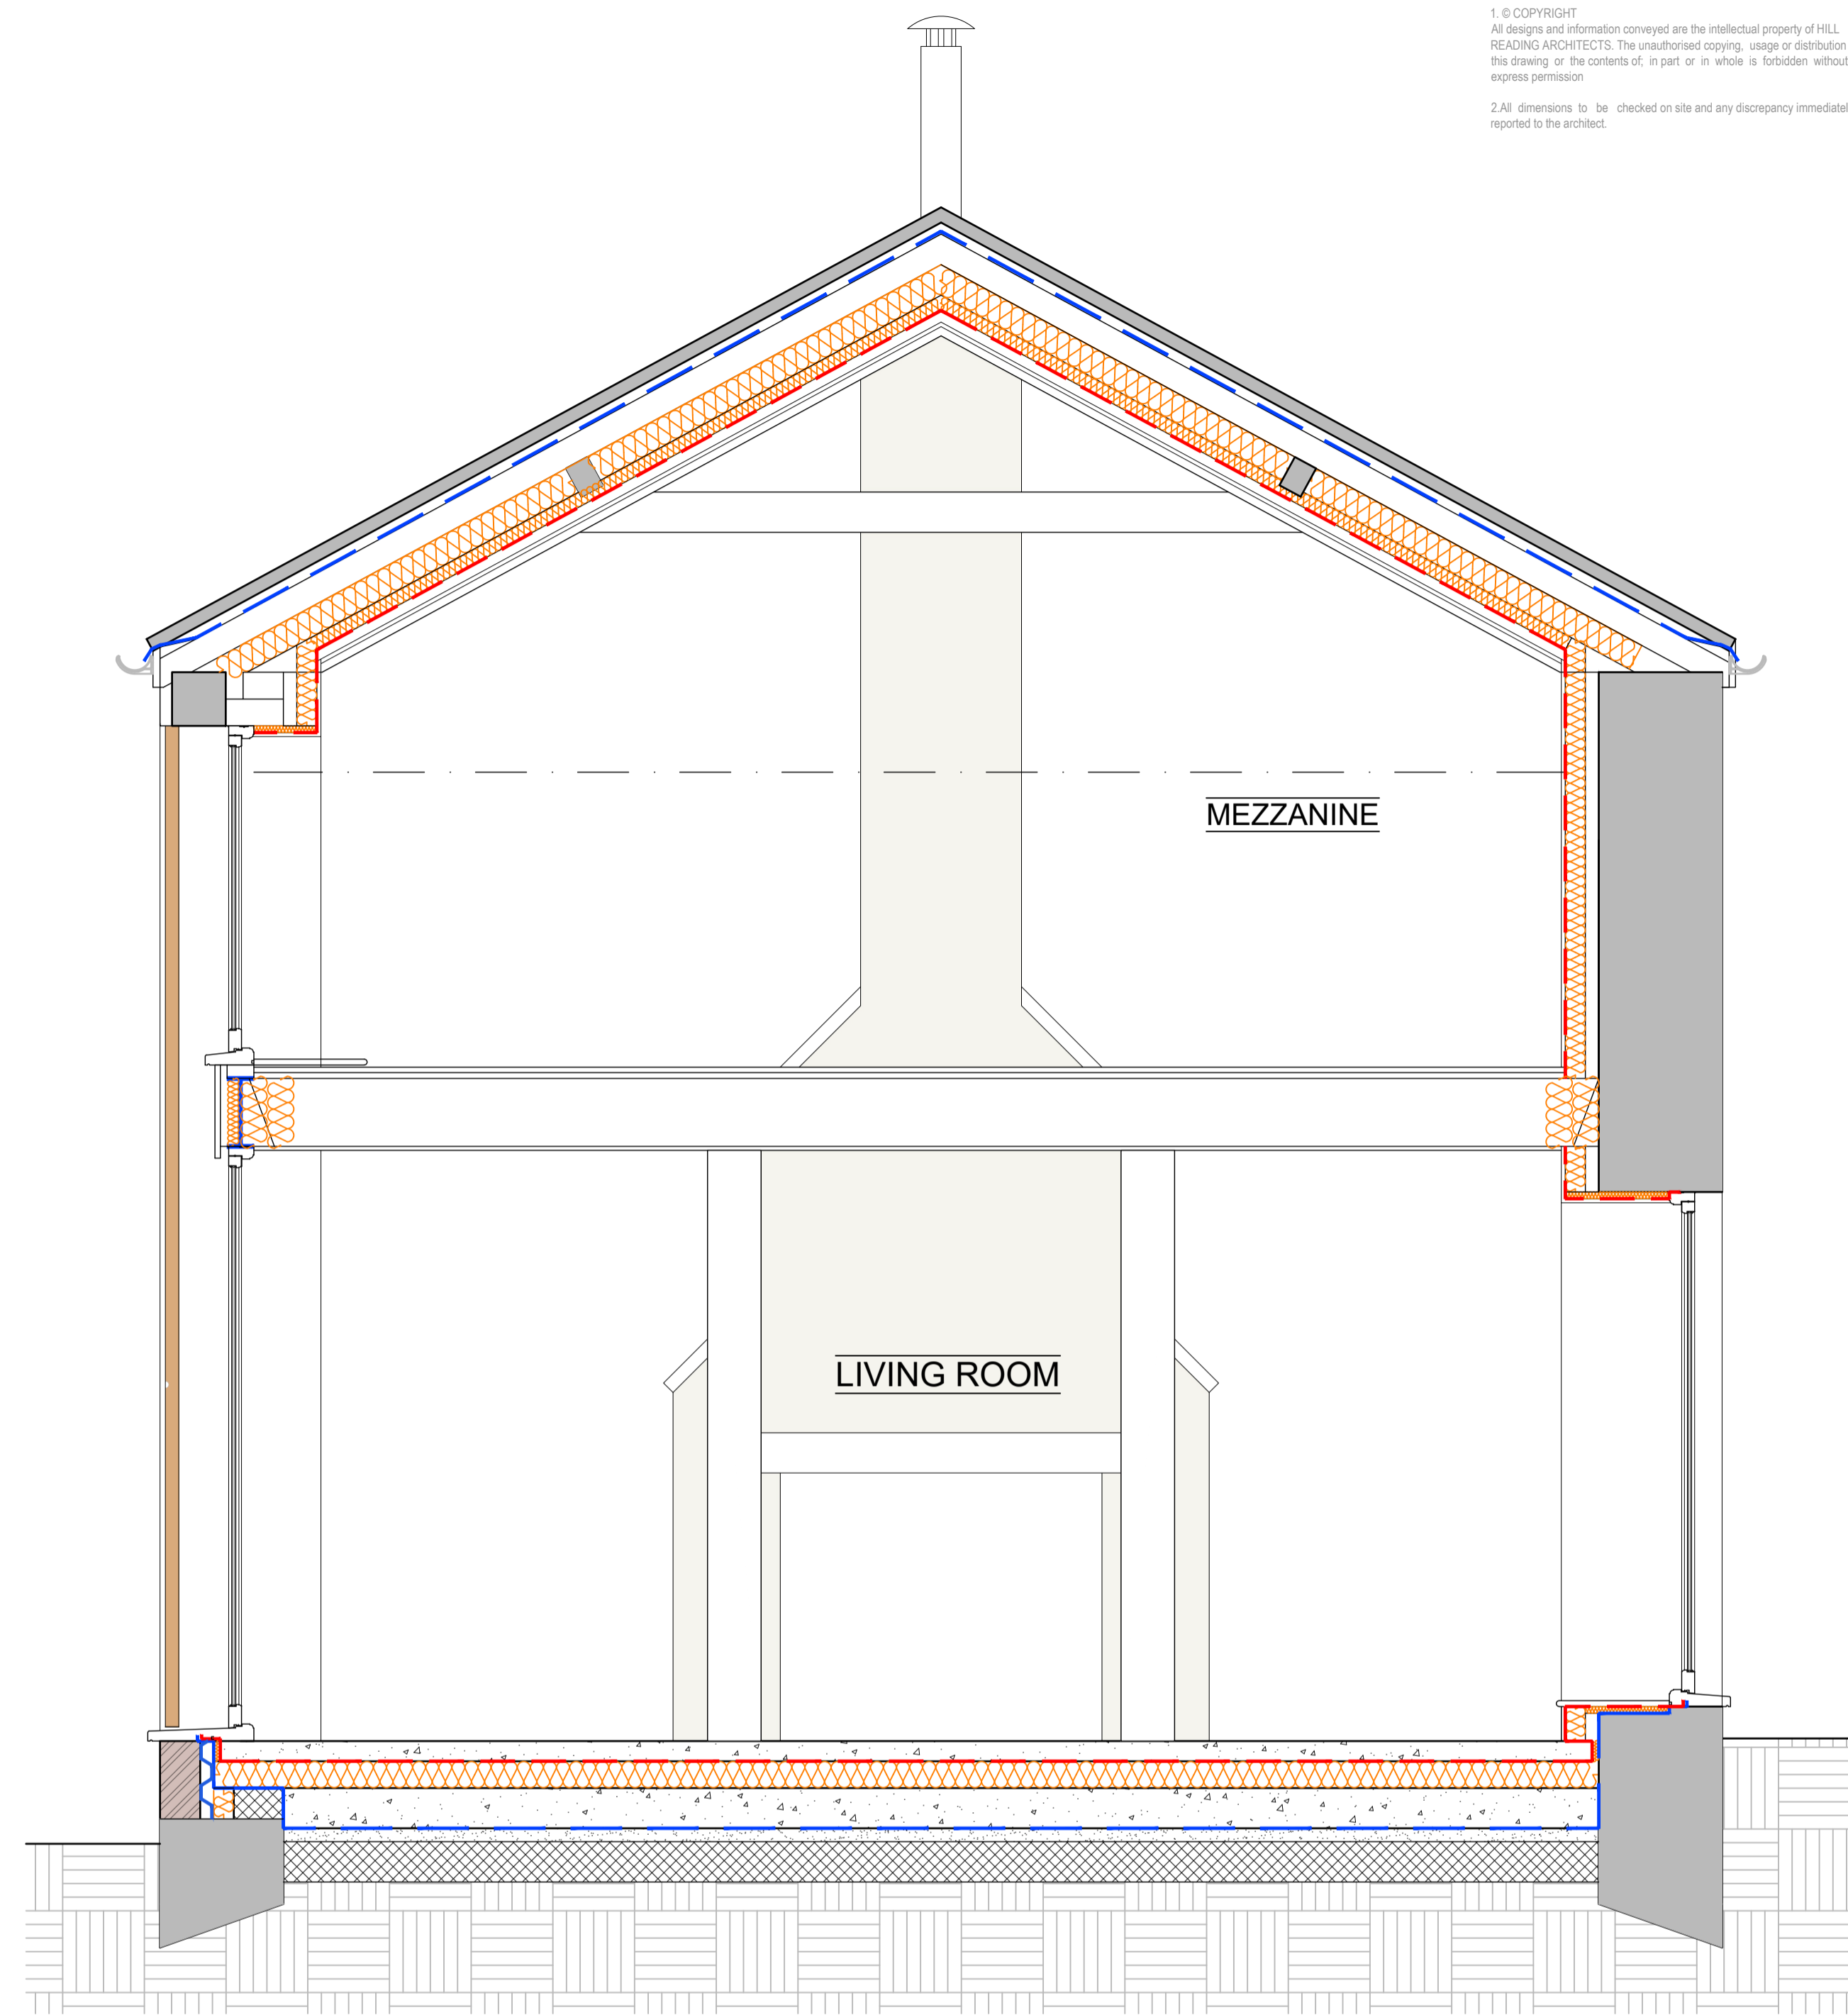

SECTION B-B [SCALE 1:20]

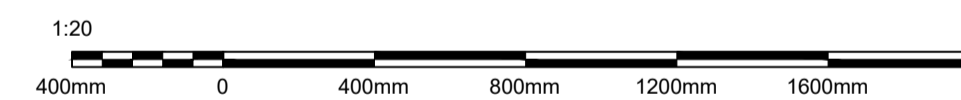

Revision G: JO: 31/01/2024: Various Layout &
 Design Amendments.

**Hill. Reading
 Architects**

Chartered Architects
 Coach House Studio
 34A Chamberlain Street
 Wells, BA5 2PJ

01749 689060
 mail@hillreading.co.uk

Client Ms S. Smart

Job The Barn
 High Street
 Stoney Stratton
 Shepton Mallet, BA4 6DY

Title Sections B-B, C-C, D-D:
 AS PROPOSED.

Scale 1:20 @ A1

Date January 2024

Drawn JO Checked OH

Org No H6330 / 102G