
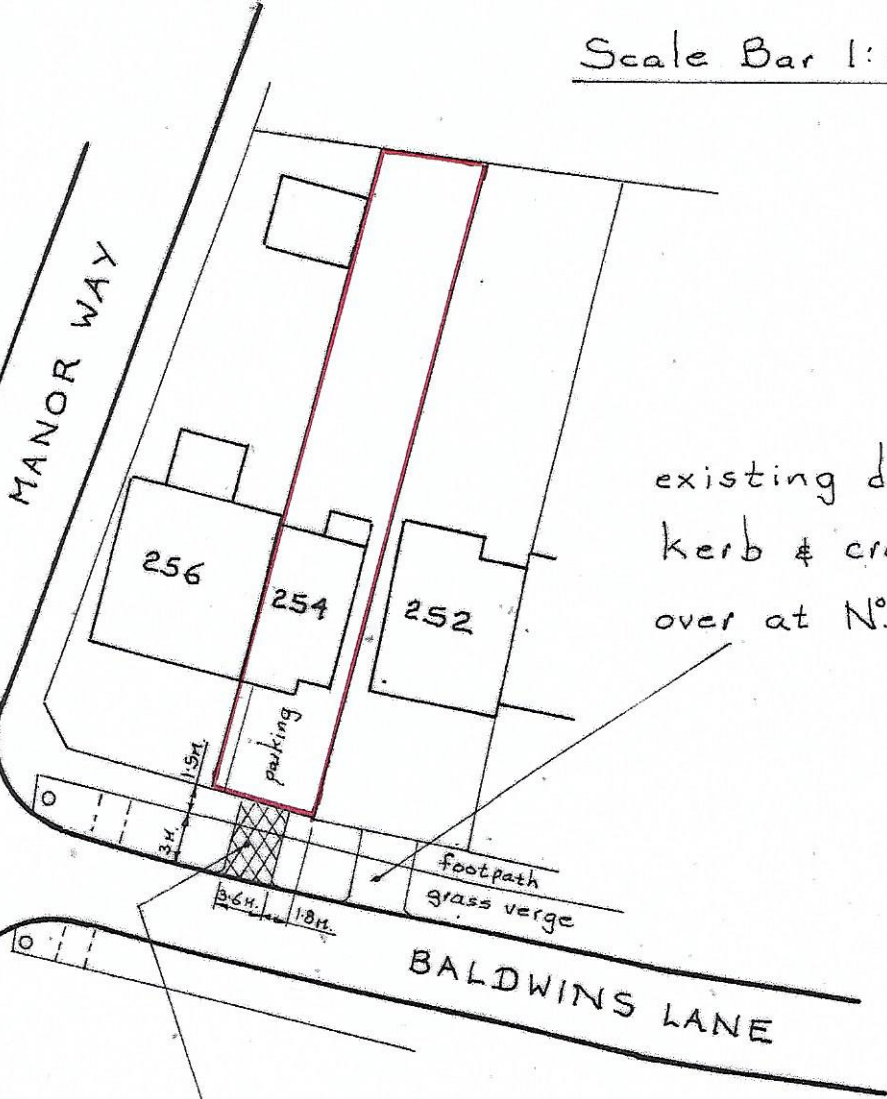


0 10 20 metres

Scale Bar 1:500

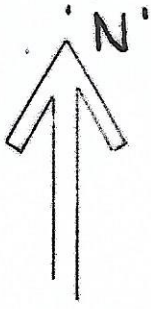

existing dropped
kerb & cross
over at N° 252

proposed new dropped kerb &
tarmac cross over

BLOCK PLAN
(1:500)

SHT. 1

DROPPED KERB & CROSS OVER
254 BALDWINS LANE
WATFORD, WD3 3LQ

Scale - 1:200

MARCH 2024