


A typical side elevation of a kennel and run

Kennel size 2.0m depth and 1.5m wide, Height 2.0m at Front and 1.9m at Rear.

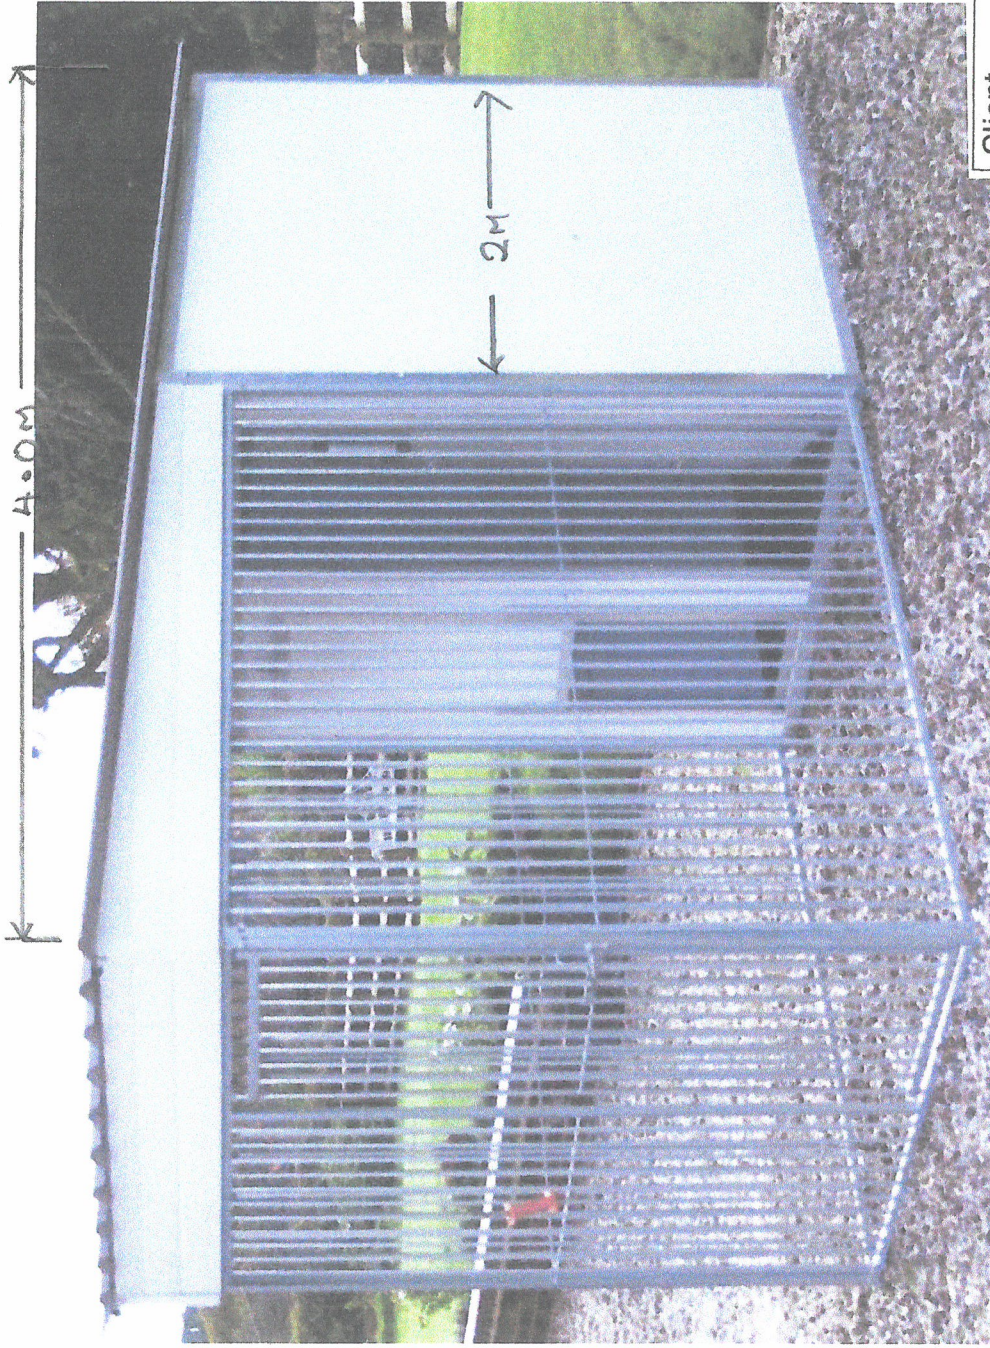

Client	Mr J A Timmins
Address	Meardsall Cottage South Scarle Lane Swinderby Lincolnshire LN6 9JA
Drawing No	MC/004
Scale	NTS