


1	High Quality Through Render in light grey/stone colour (Off White)
2	Grey Double Glazed Windows
3	Zinc/Aluminium standing seam cladding
4	High Quality Through Render in Grey
5	New Raised roof with Concrete Slates to match existing
6	White UPVC soffits, fascia and gutters to match existing
7	Red Brick to match existing
8	Grey Double Glazed Roof Light
9	Grey Aluminium Curtain Walling
10	Grey Aluminium Louvre

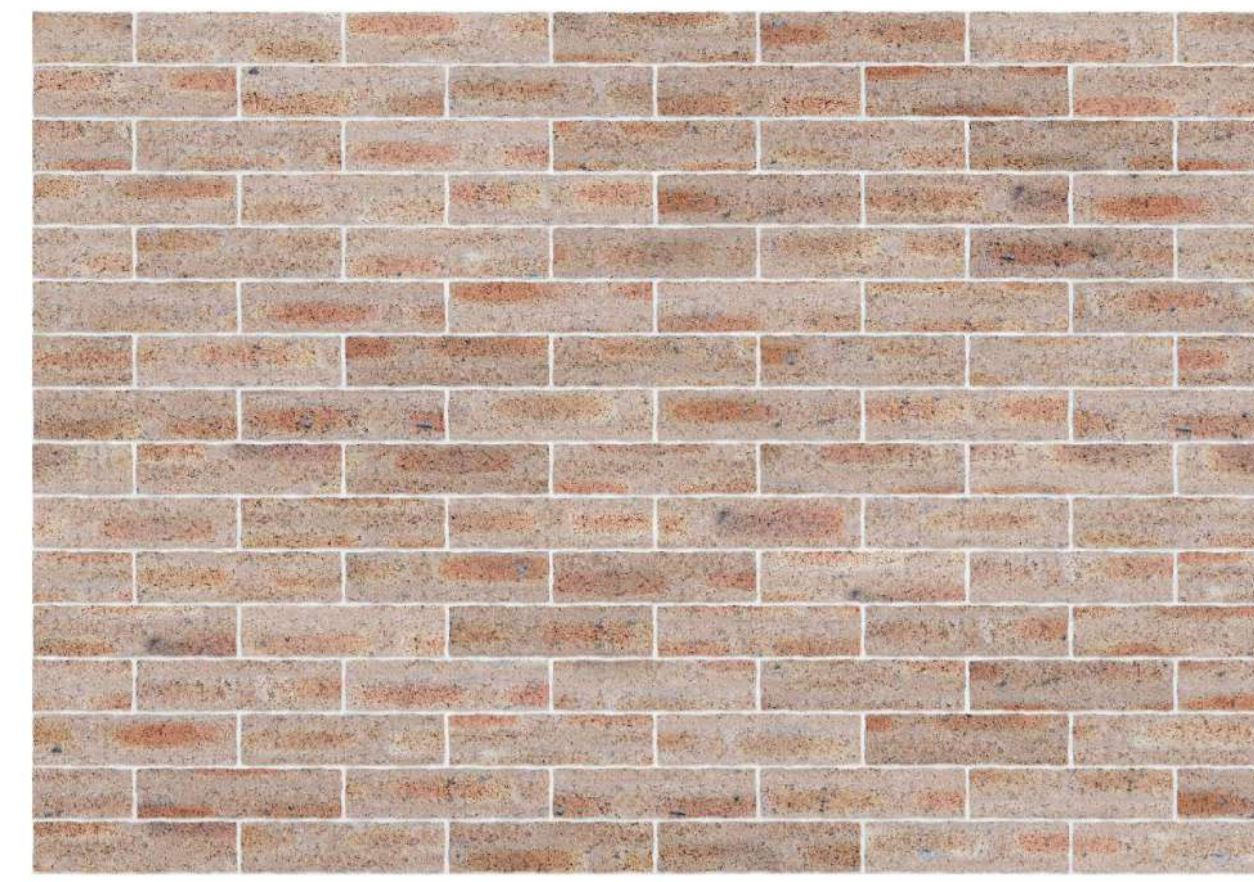

Material - 3



Material - 7



Material - 1




Material - 4

INFORMATION CONTAINED IN THIS DRAWING IS THE SOLE COPYRIGHT OF ORANGE DESIGN STUDIO AND IS NOT TO BE REPRODUCED WITHOUT PERMISSION

DO NOT SCALE, REFER TO FIGURED DIMENSIONS ONLY

REVISIONS
Rev A - GZ - 05.01.24 - Revised Following comments from LPA

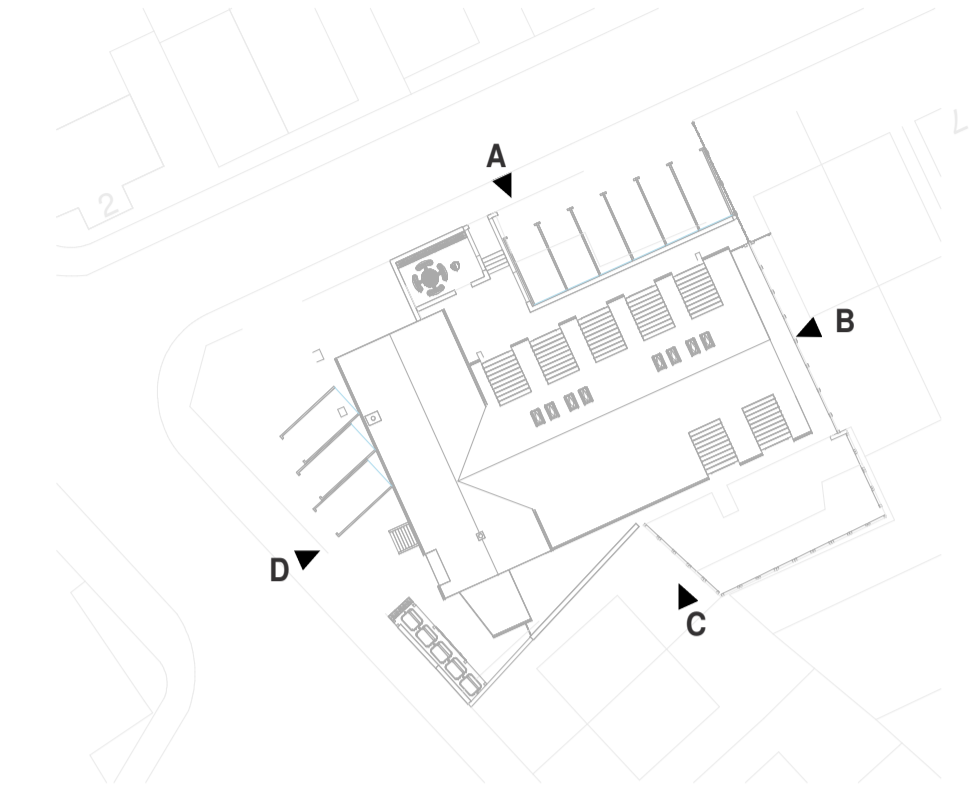

A - Proposed North Elevation

1 : 100



B- Proposed East Elevation

1 : 100



C - Proposed South Elevation

1 : 100



D - Proposed West Elevation

1 : 100

NORTH



ORANGE DESIGN STUDIO.
ARCHITECTURAL PRACTICE

59a Huddersfield Rd | Mirfield | WF14 8AA
01924 650930
www.orangedesignstudio.co.uk

PROJECT
THE WOODEND WORKING MENS CLUB
1 WOOD END CRESCENT

TITLE
PROPOSED ELEVATIONS

SCALE	DATE
As indicated @ A1	19/04/23

DRAWN	REVIEWED
GZ	JH

ODS REF	NUMBER	REVISION
21-493	30-002	A

STATUS
PLANNING