



40

PORCH

New timber screen to bin store  
Existing 1550 high timber fence  
Existing 1870 high timber fence  
Neighbouring brick wall, sloping 1.8m to 1.2m high

Existing 1200 high timber fence

Groundcover & gravel margin

Existing concrete paving

Horizontal boarded timber fence 1.2m

TBC  
MH  
MH

3no. Bin Store

Bike store with sedum roof 2700 x 2100


New specimen multi-stem tree

Overhang

HALL

dn

Block paving

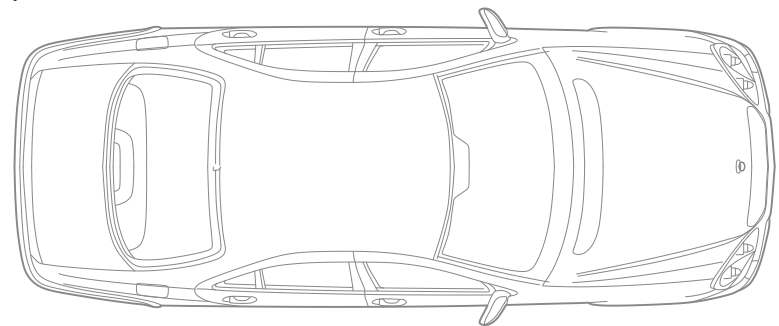

Climber & wires at ground level

Shrubs in container

Charging point

FRENCH'S ROAD

3600

Groundcover

Brick pier

Brick wall screen, 1.2m high

Horizontal boarded timber fence 1.2m

Horizontal boarded timber fence 2.05m

Garage

36

### PLANNING

Revision:

**Jamie Buchanan Landscape Architect**

20 High Street, Waterbeach, Cambridge, CB25 9JU  
Telephone 01223 655482  
Email jbla@landskab.co.uk

Project

38 French's Road

Drawing

Location Plan

Job Ref	Dwg No	Revision
352	1.01	

Scale(s)	Date	Size	Drwn	Chkd
1:50@ A3	Oct 2023	A3	QD	JB