




Range / Description:
Car Port

KEY:
E = Outside Edge Of Brickwork
CL = Centre Line Of Brickwork

 = 6" x 6" Staddle Stone Supplied by Olson Timber Buildings

 = 2' x 2' Flat and Level Concrete Pad to be prepared by your builder

 = Curved Bracing

Base Plan in Inches (") & MM

Drawn By: Zoe Stickells


Scale: NTS

Revision No:

Please Sign and Return

Signature: _____

Date Signed: _____ Name Printed: _____

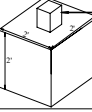

Staddle Stone Supplied and fitted by Olson Timber Buildings
Concrete Pad 2' x 2' prepared in advance by others

Base Suggestions

Please Note if building regulations apply please follow your building regulations officers base suggestions
If you require any assistance please contact our office.
01227 696111

Name: Ms T Sharp

Ref Number: 10608 / 231204

Date: 18.12.2023

