


KEYSTONES

# WEST GREYSTONES

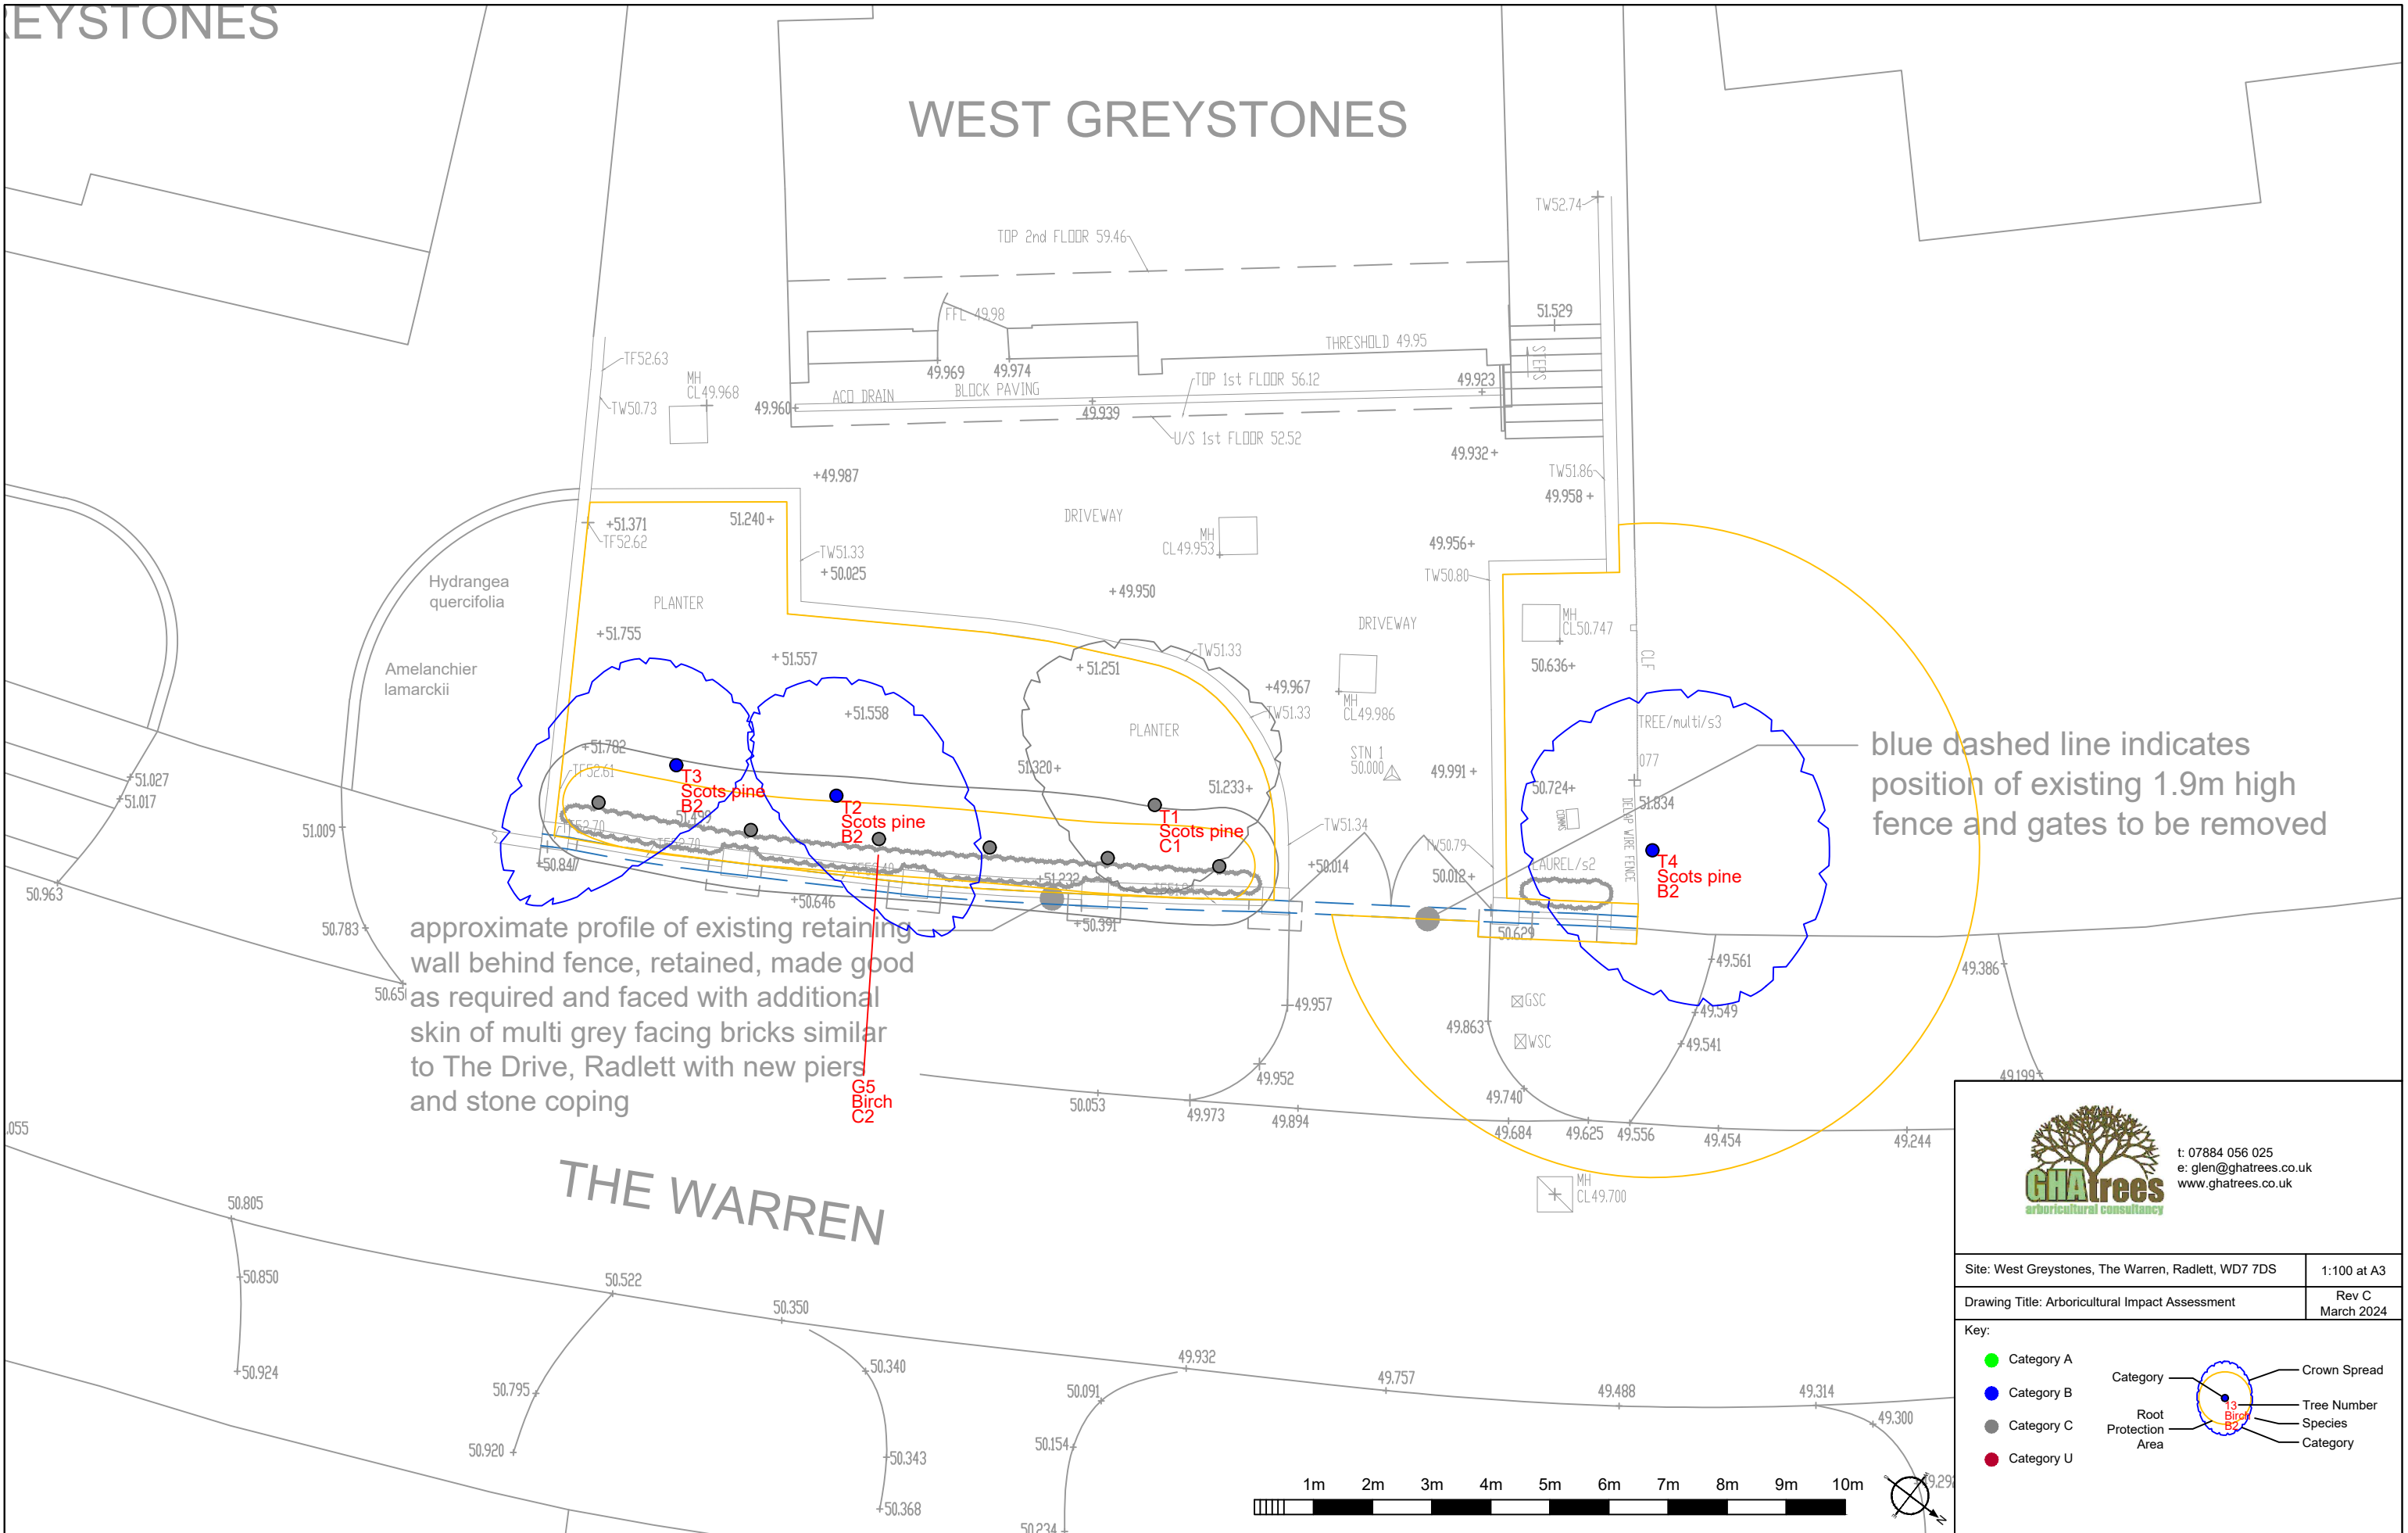

approximate profile of existing retaining wall behind fence, retained, made good as required and faced with additional skin of multi grey facing bricks similar to The Drive, Radlett with new piers and stone coping

blue dashed line indicates position of existing 1.9m high fence and gates to be removed



t: 07884 056 025  
e: glen@ghatrees.co.uk  
www.ghatrees.co.uk

Site: West Greystones, The Warren, Radlett, WD7 7DS	1:100 at A3
Drawing Title: Arboricultural Impact Assessment	Rev C March 2024

Key:

- Category A (Green dot)
- Category B (Blue dot)
- Category C (Grey dot)
- Category U (Red dot)

