

Electricity
Distribution Site

DRAWING LEGEND

● CORE LOCATION (NCL, REFERENCE NUMBER AND CO-ORDINATES)


NOTES

THE PROPOSED ROAD CORES SHOULD EXTEND THE FULL DEPTH OF THE EXISTING ROAD CONSTRUCTION AND CONFIRM THE DEPTH AND MATERIAL SPECIFICATION OF EACH DEPTH LAYER.

THE ACTUAL POSITION OF THE PROPOSED ROAD CORES SHOULD TAKE ACCOUNT OF ANY ON-SITE PARTICULARS AND SHOULD NOT CLASH WITH ANY SERVICE COVERS OR ROAD MARKINGS.

THE CONTRACTOR CAN ADJUST THE POSITION OF THE ROAD CORES TO AVOID ANY OBSTACLE ON SITE, HOWEVER SHOULD ENSURE THAT THE FINAL POSITIONS ARE NOT LOCATED WITHIN THE RUNNING WHEEL CORRIDOR OF EITHER LANE.

THE APPOINTED CONTRACTOR SHOULD ENSURE THAT THE CORES CAN BE INSTALLED SAFELY AND ENSURE THE CRUSHERS ARE PROVIDED WITH THE SUITABLE PROTECTION EQUIPMENT TO ACHIEVE THE WORK. THE CONTRACTOR SHOULD ALSO BE RESPONSIBLE FOR ANY TEMPORARY WORKING AND PERMITS FROM HIGHWAY COUNCIL.

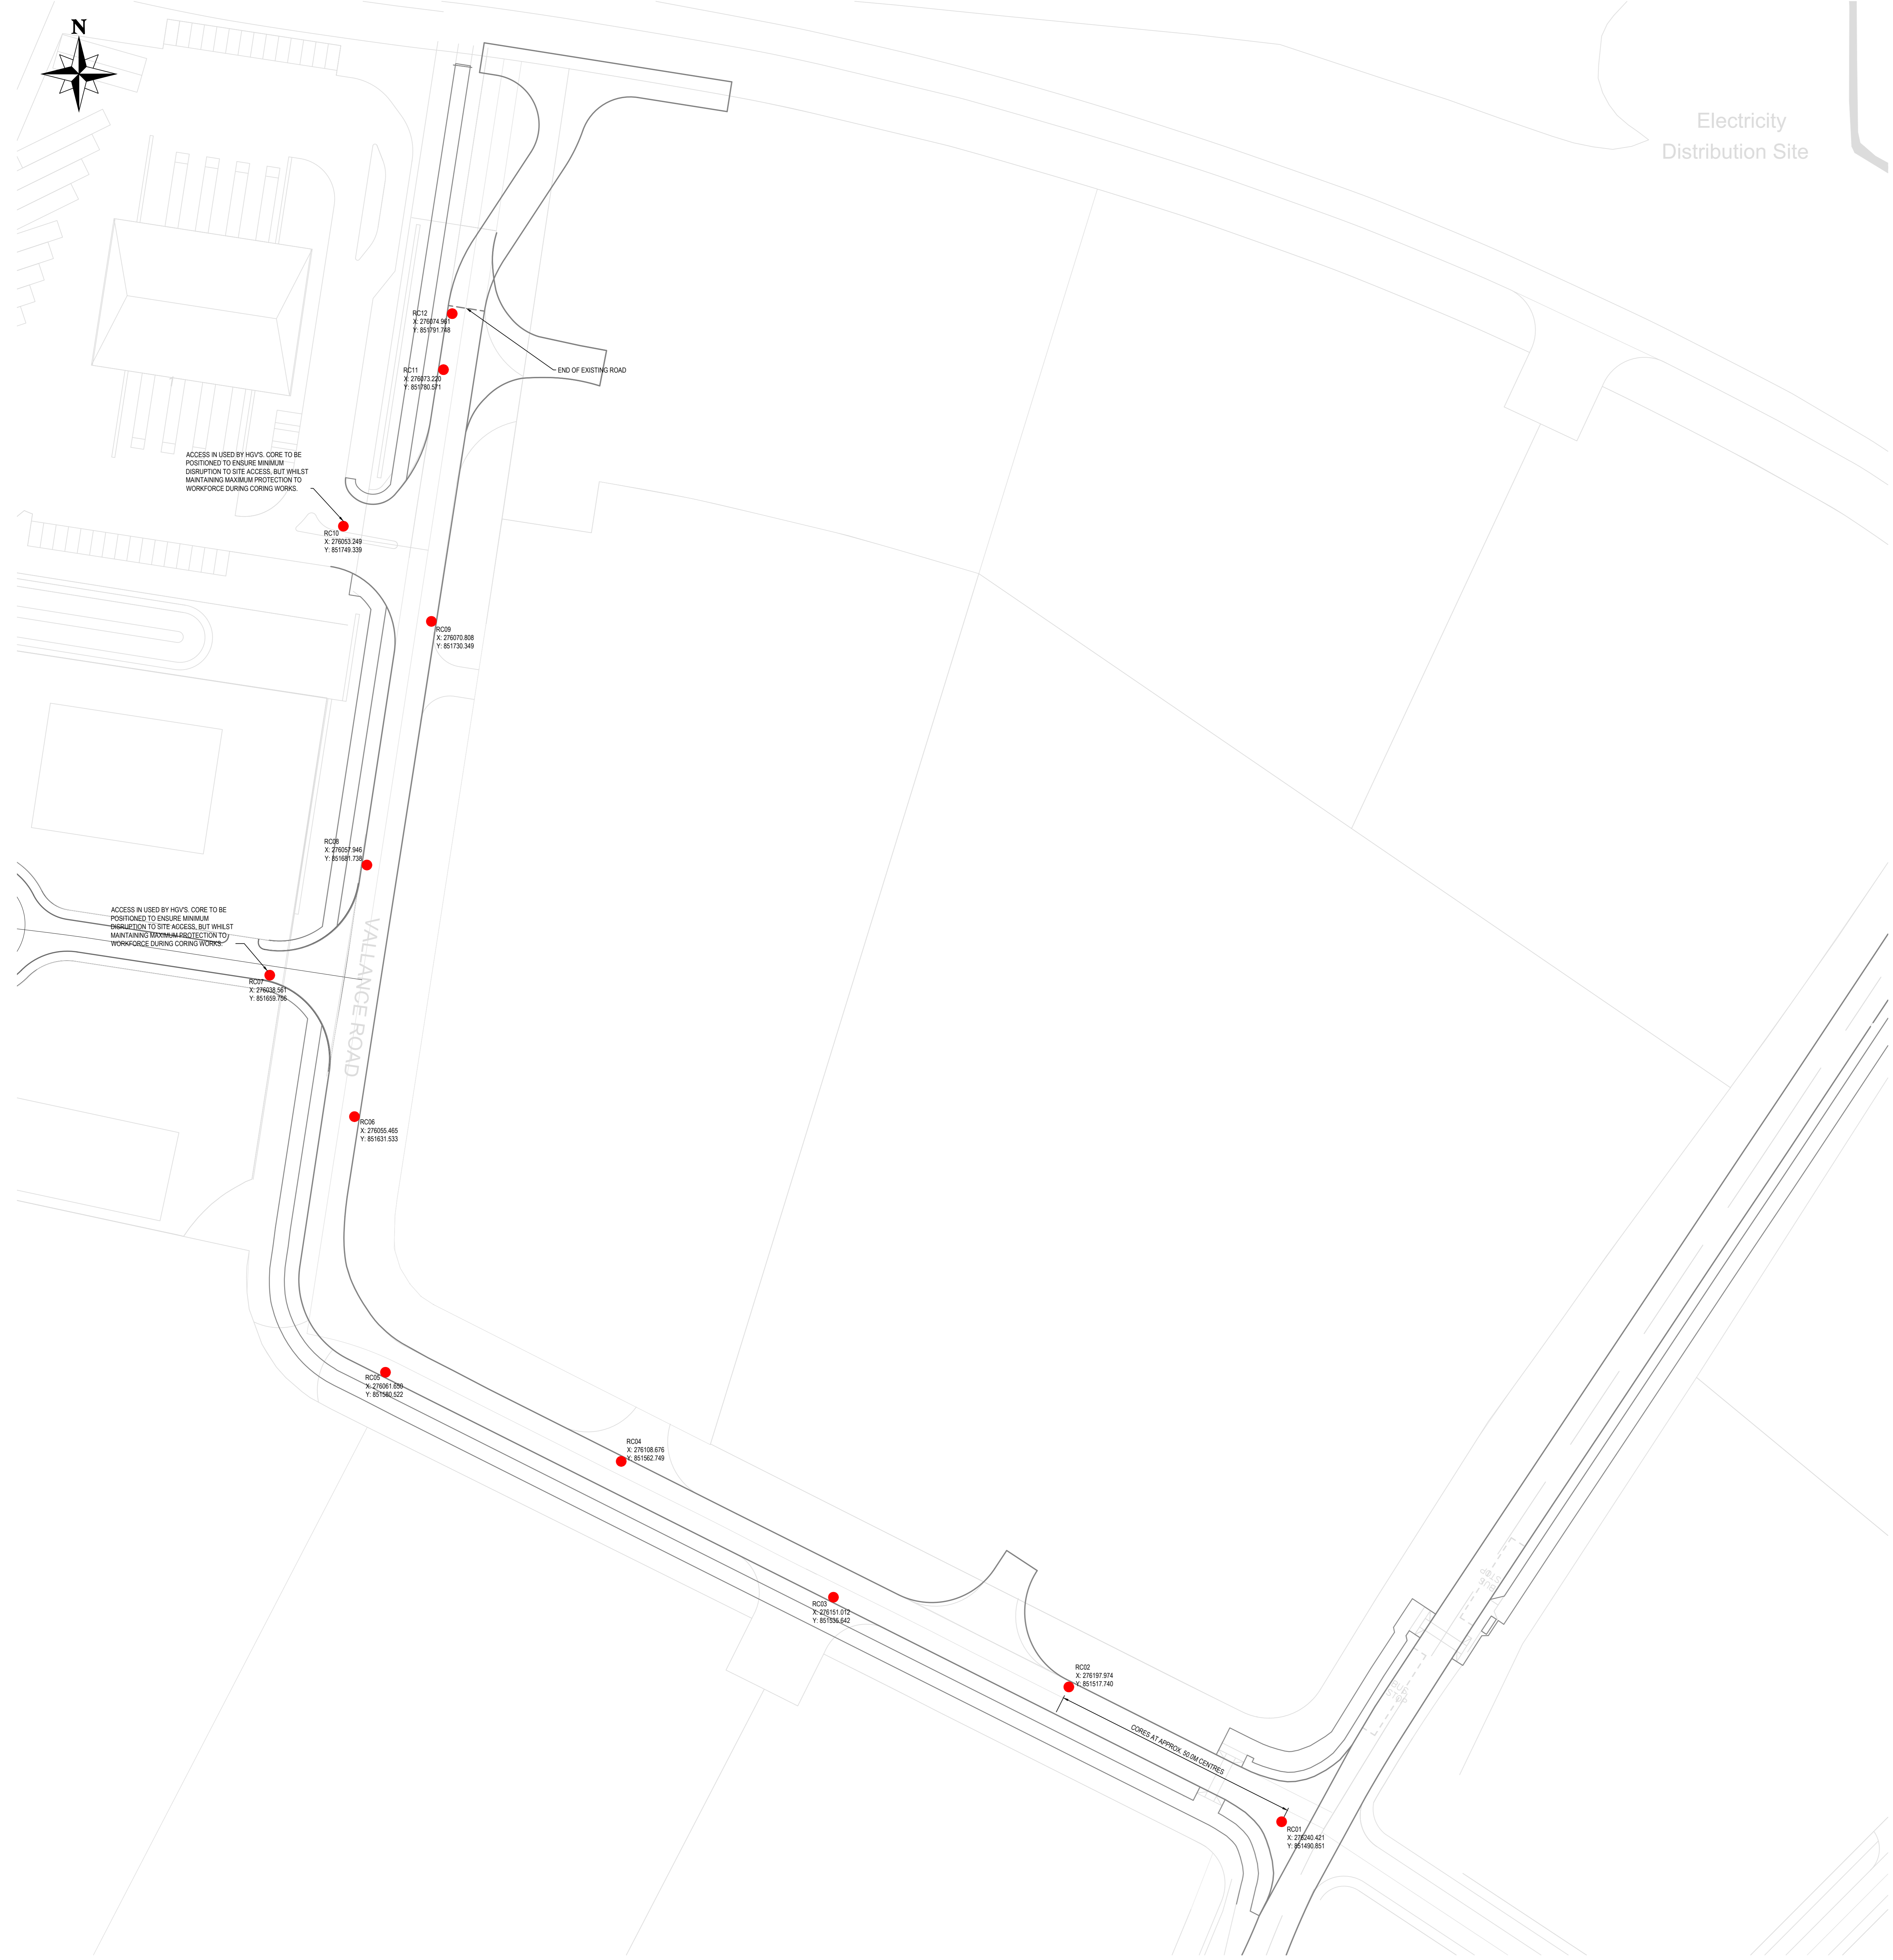

Revision	Date	By	Comments

THE INFORMATION CONTAINED ON THIS DRAWING IS CONFIDENTIAL UNLESS AGREED OTHERWISE (BY A RELEVANT CONTRACT OR IN WRITING) THIS DRAWING SHALL REMAIN THE PROPERTY OF MACLEOD & JORDAN LTD. WITHOUT PRIOR AGREEMENT THE DRAWING SHOULD NOT BE USED FOR ANY OTHER PURPOSE THAN THAT AGREED. NOW SHOULD THE DRAWING BE REPRODUCED IN WHOLE OR PART, OR PASSED ON TO ANY THIRD PARTY.

MACLEOD JORDAN

16 Albert Street
Aberdeen
AB25 1XQ

Tel: (01224) 646 555
info@macleodjordan.co.uk
www.macleodjordan.co.uk

Client
INVERNESS AIRPORT BUSINESS PARK

Project
WORKS TO VALLANCE ROAD,
INVERNESS AIRPORT BUSINESS PARK,
INVERNESS

Title
LOCATIONS OF REQUIRED ROAD CORES ON
VALLANCE ROAD

Drawn By	FM	Date	31.01.2024
Checked By	JS	Status	Scale at A0 1:500
Project No.	17338	Client Project No.	-
Drawing No.	17338-M+J-S1-ZZ-DR-C-95-08	Rev.	-