



Rear Elevation

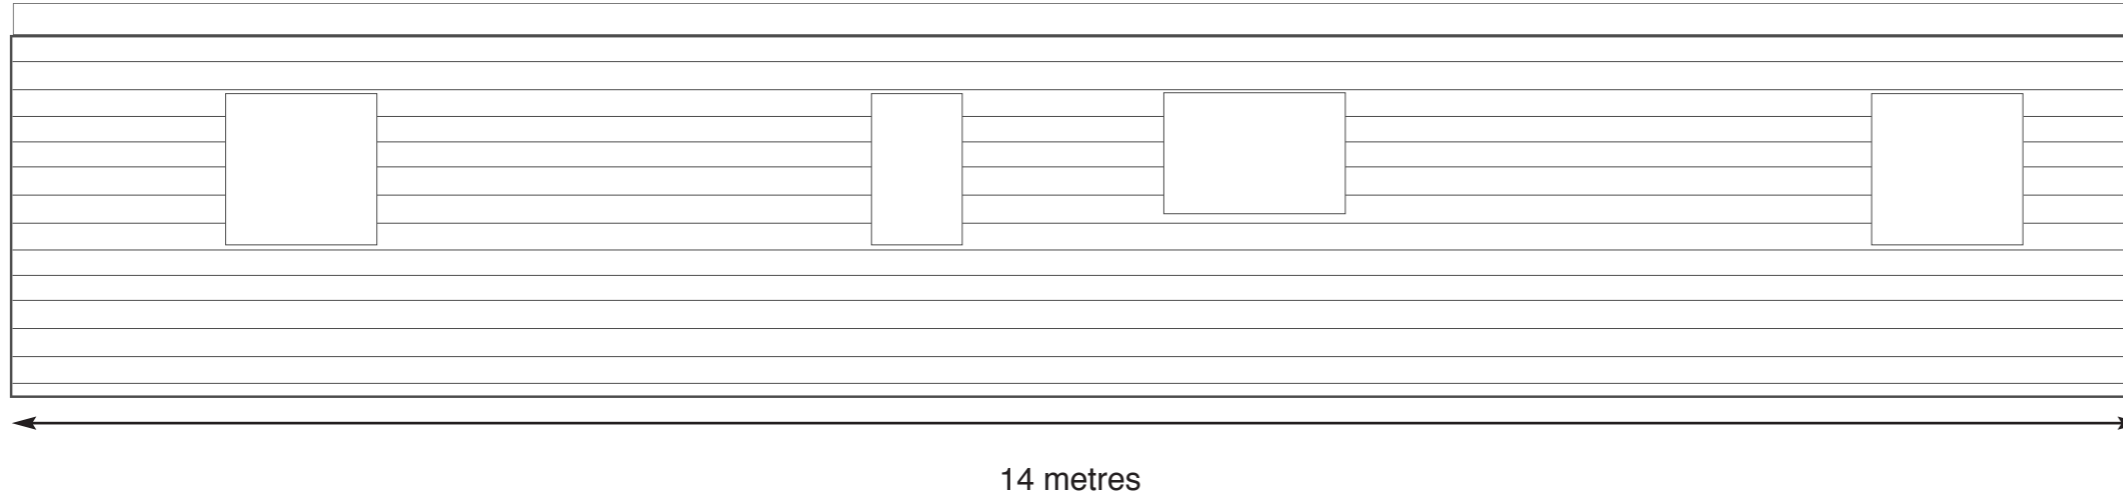

SCALE BAR 1:50

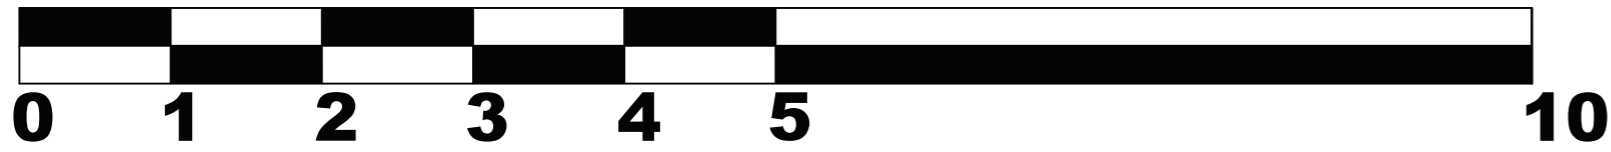

Drawing A2002