

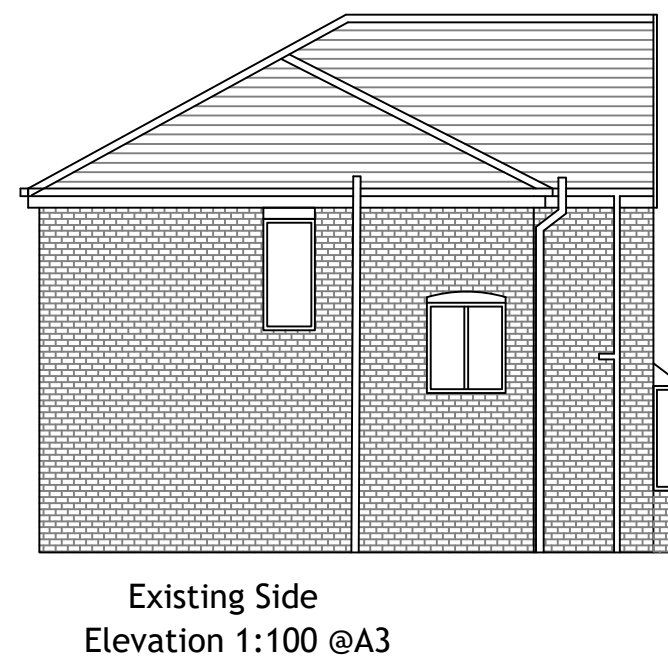


Design drawings for planning use only.
 Do not scale from this drawing for construction works onsite.
 All dimensions to be checked onsite before commencement of any construction works
 Should there be any discrepancy if found within the drawing or attached documents, this should be reported to the client immediately

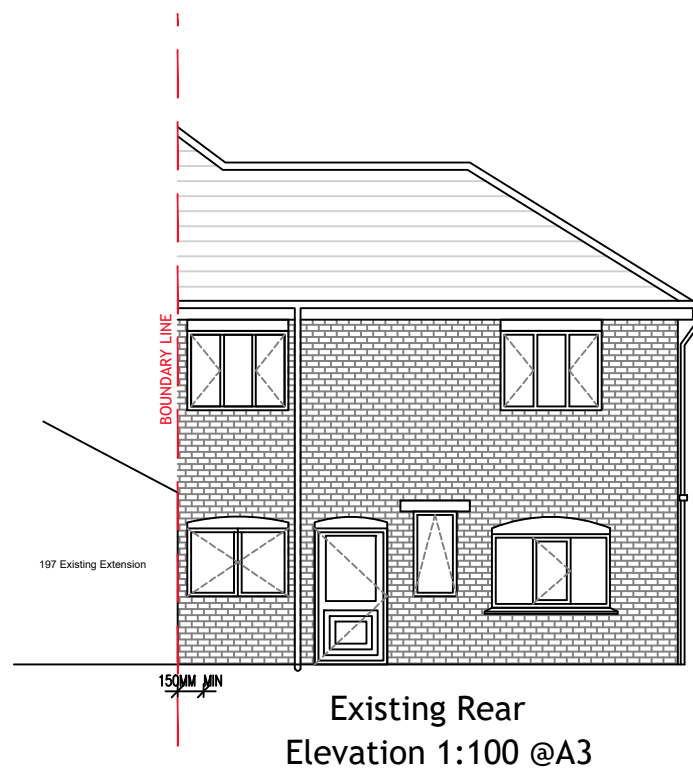

--- Boundary Line

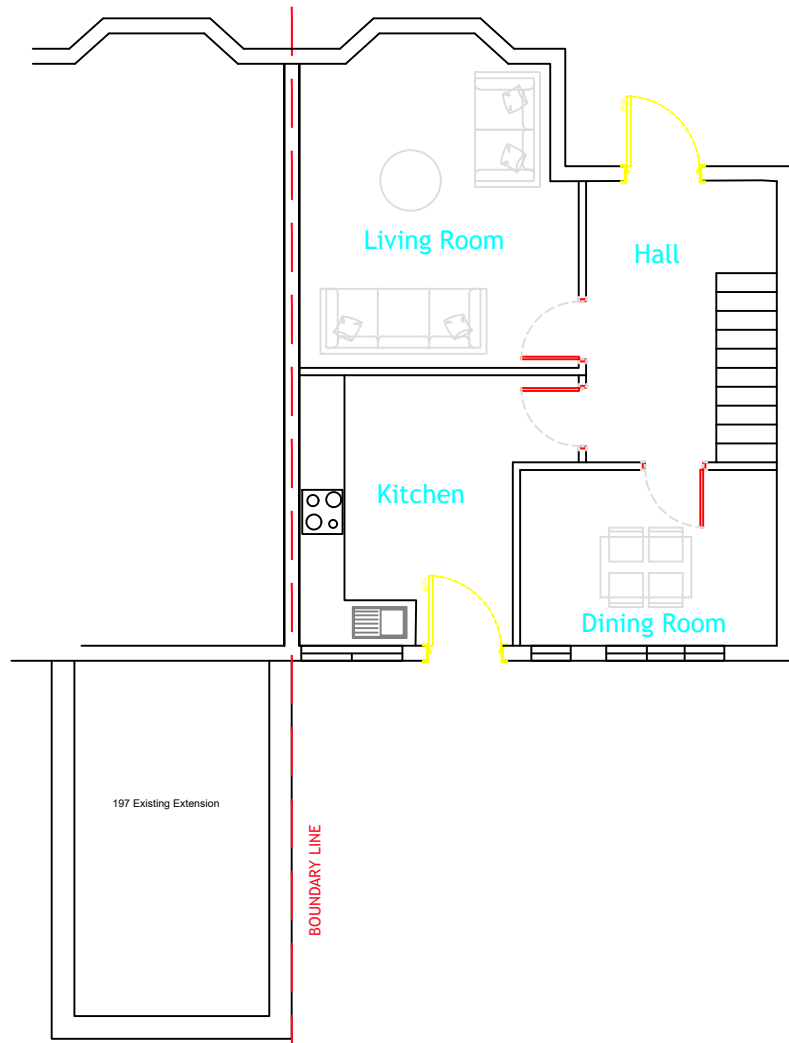

Material Schedule

1. Roof Tile. Grey concrete tiles to match existing
2. Windows and Doors. uPVC window frames/cills and white doors to match existing
3. Rainwater Goods. Black uPVC soffit, fascias and black rainwater pipes to match existing
4. Red Brickwork to match existing

All dimensions to be checked onsite before commencement of any construction works

Rev	Details	Date	By	Chk
DATE	11.12.23	DRAWN	JF	
SCALE	1:100@A3	CHK	-	
195 Wigan Road Ormskirk, L39 2AT				
Proposed Drawings Plans and Elevations				
Dwg No	23.001.P2	Rev	A	