



# Existing

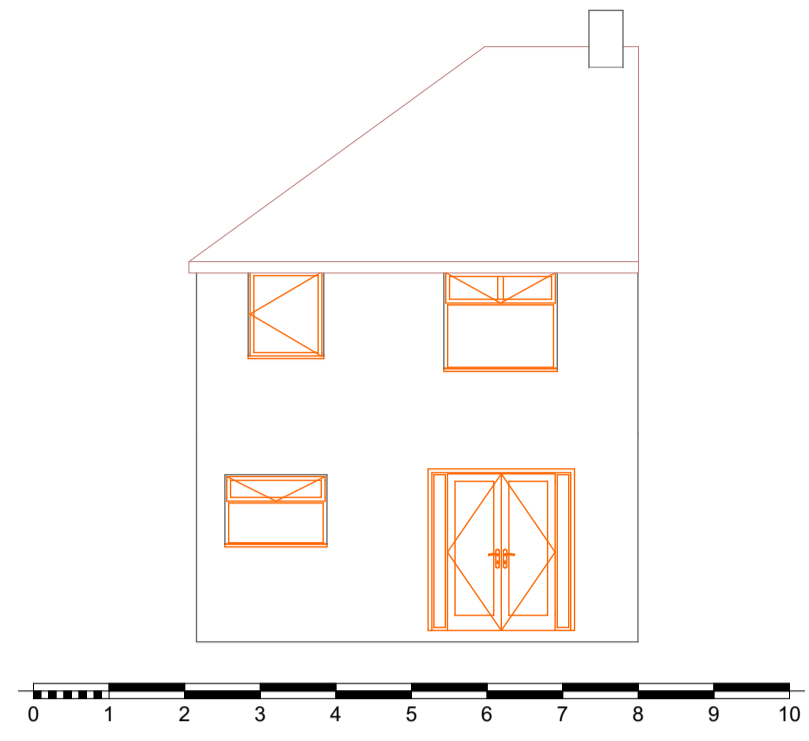


1 East Elevation Existing 1:100



2 West Elevation Existing 1:100

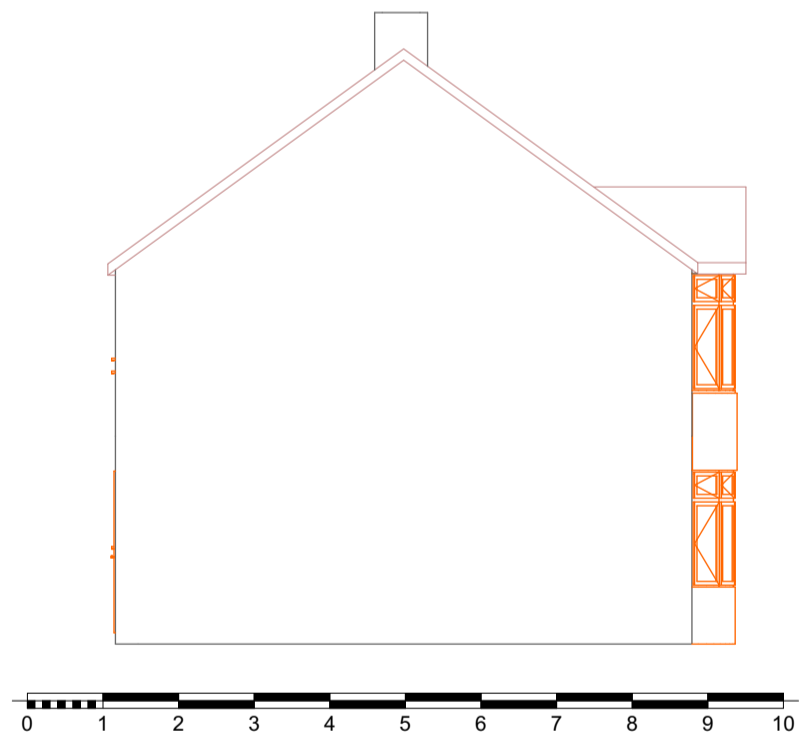


3 North Elevation Existing 1:100

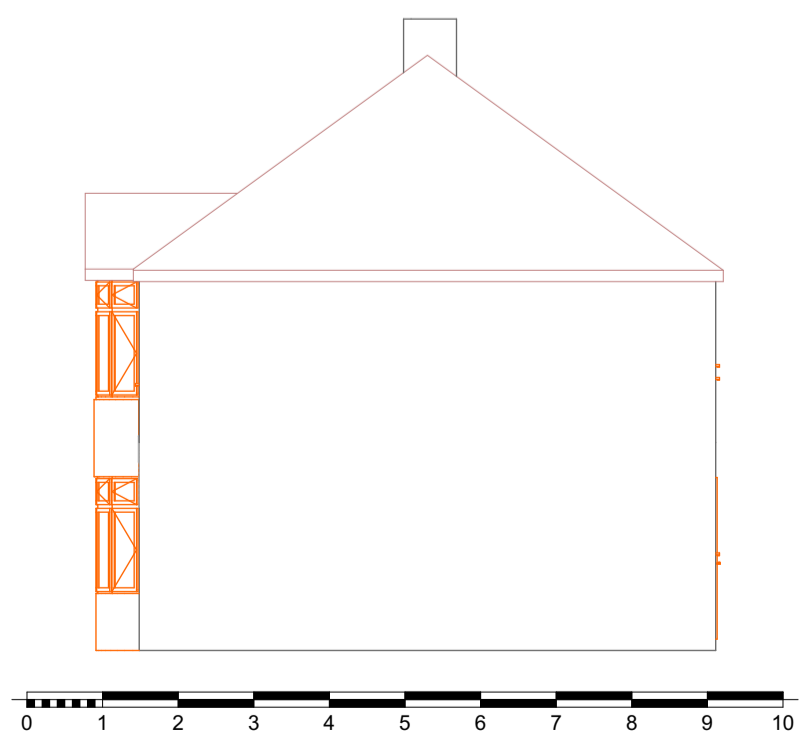


4 South Elevation Existing 1:100

East Elevation ▼

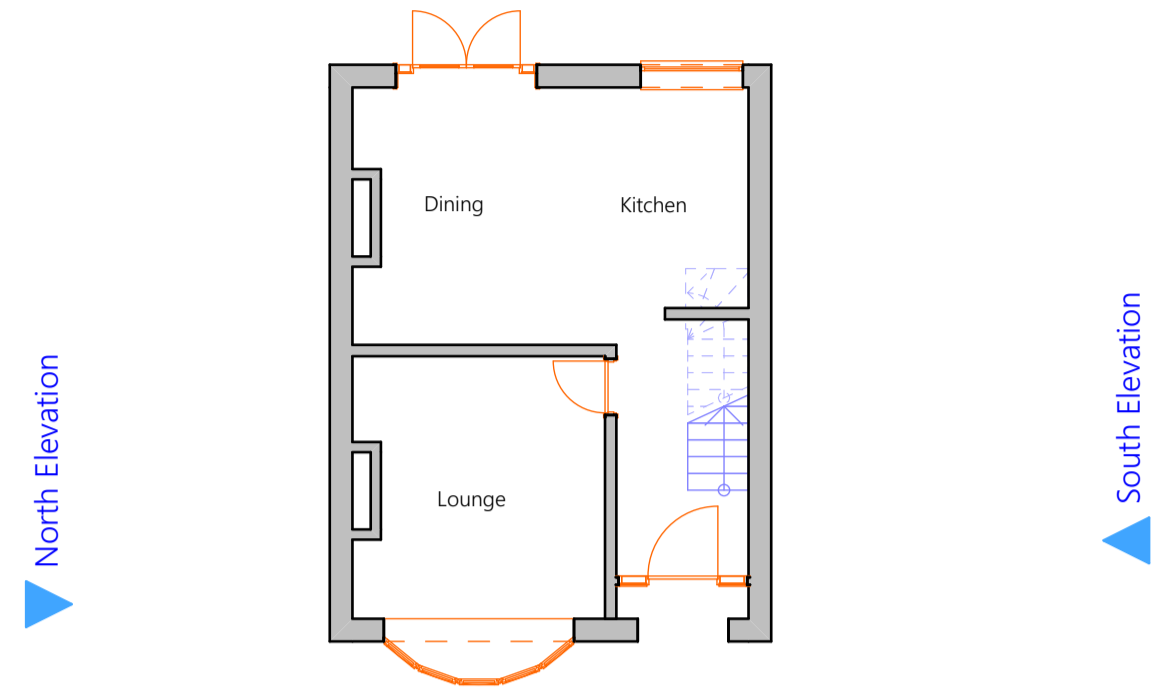


5 GF Ground Floor Existing 1:100

East Elevation ▼

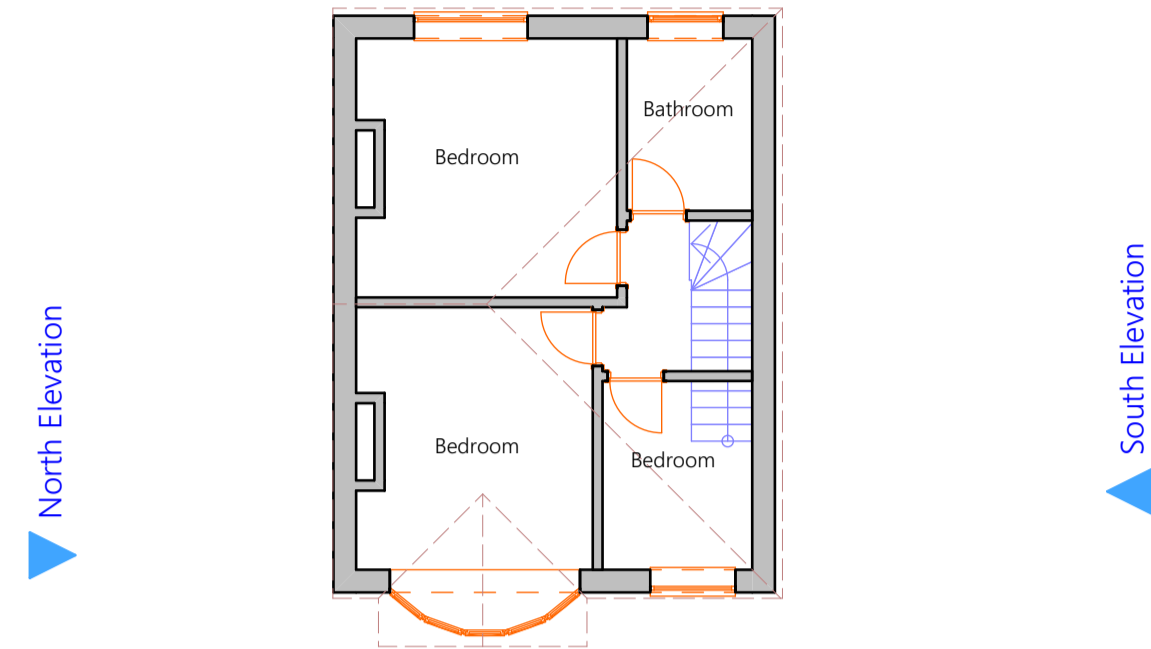

6 01 First Floor Existing 1:100

East Elevation ▼

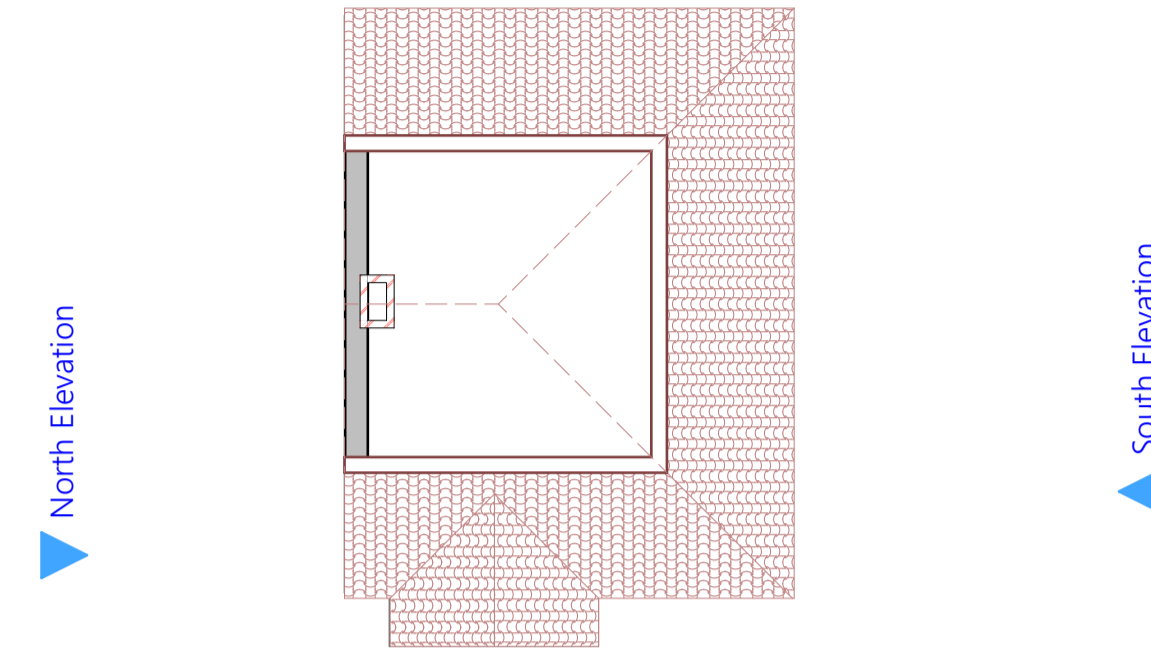

7 Roof Existing 1:100

This document and its design content is copyright ©. It shall be read in conjunction with all other associated project information including models, specifications, schedules and related consultants documents. Do not scale from documents. All dimensions to be checked on site. Immediately report any discrepancies, errors or omissions on this document to the Originator. If in doubt ASK.

Client Approval	Scales @ A1 <b>1:100</b>	Date 2024-03-08
-----------------	-----------------------------	--------------------

A - Approved
B - Approved with Comments
C - Do Not Use

Layout Title  
**Plans - Existing**

Architect: **architectology.design**  
 179 Edwin Road Rainham, Kent ME8 0AH  
 Tel: 07957 350204  
 info@architectology.design

Project  
**5 Marian Avenue - Tony Dinmore - ME12 2EF - SSE**

Status  
**Permitted Development**

Site Address  
5 Marian Avenue Minster on Sea Kent ME12 2EF

Drawing Number	project	originator	zone	level	type	role	number	rev
Layout ID	02							