



North Gable


South Gable

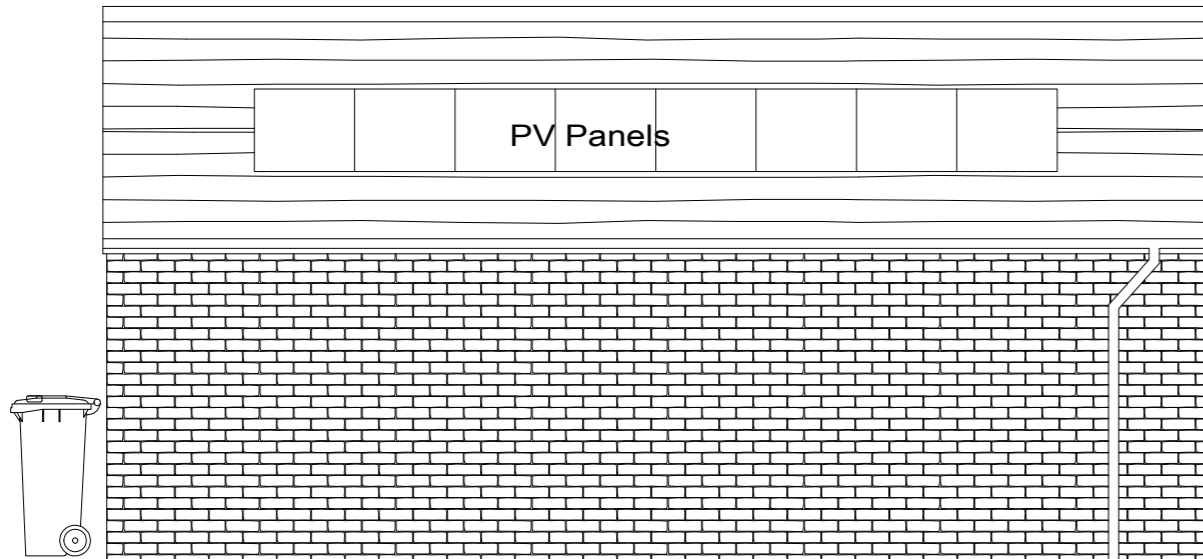

Rear Elevation - West

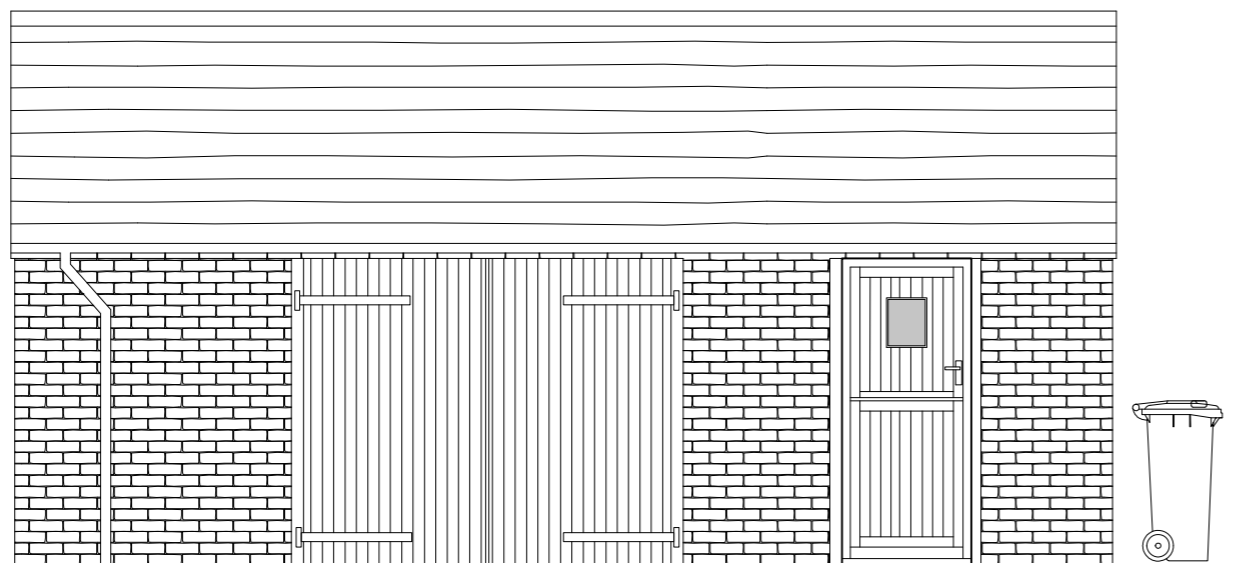

Front Elevation - East

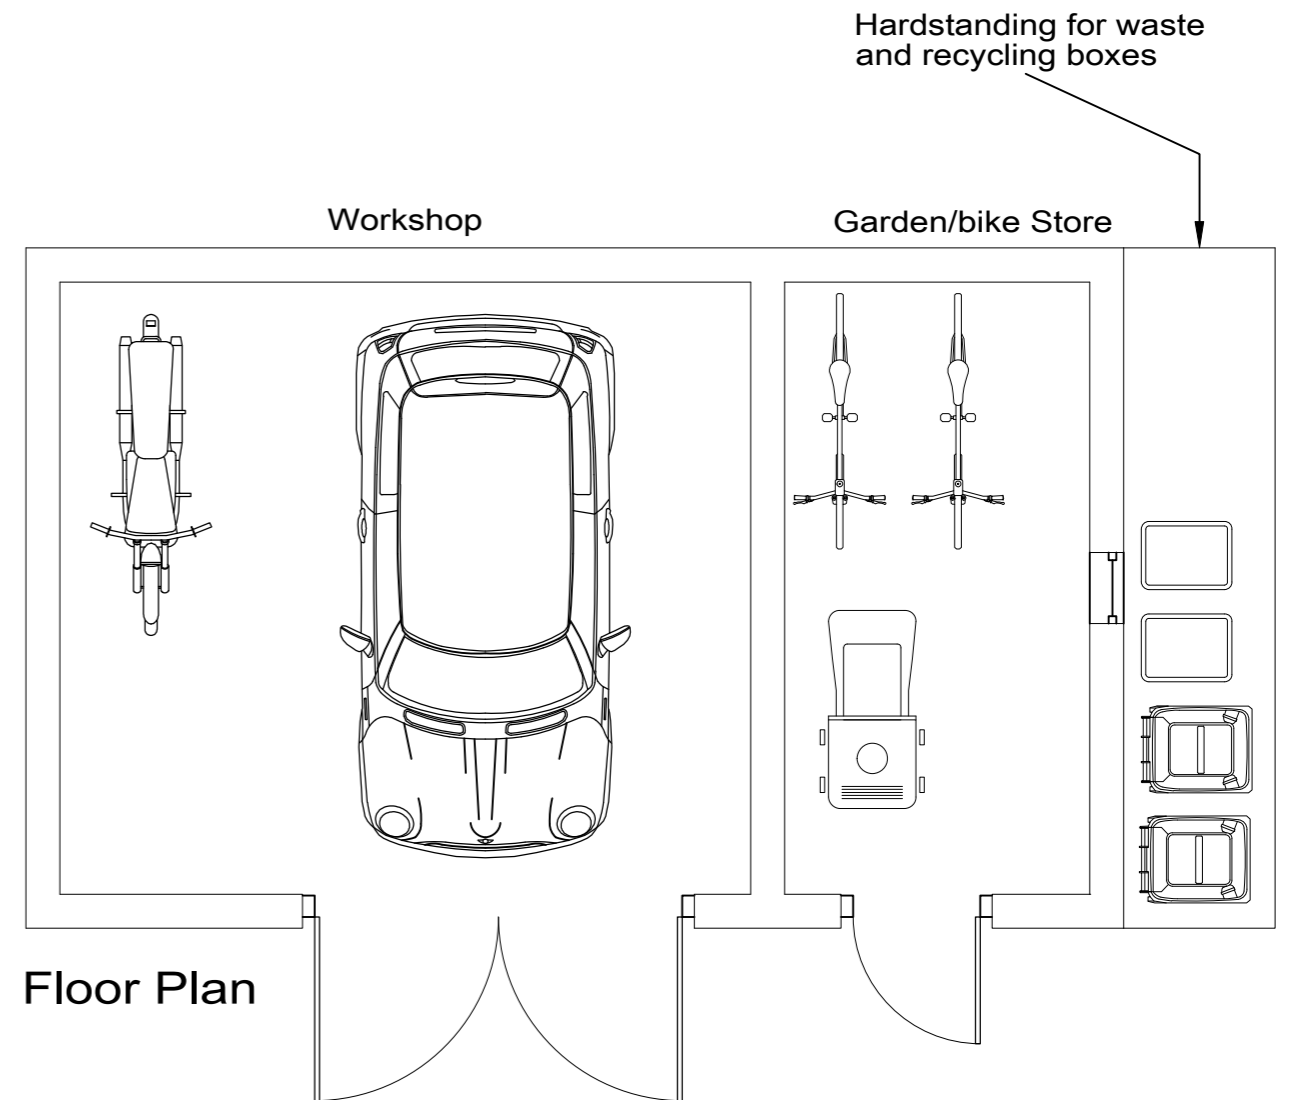

Floor Plan

Notes

Not for construction

Rev A

Inset PV panels to wet roof slope

**Bowen**  
35 Bailey Street  
Oswestry  
Shropshire, SY11 1PX

CLIENT <b>M &amp; B Edwards</b>	
PROJECT <b>Hen Fache Fach, Llanrhaedr YM</b>	
DRAWING <b>Store - Proposed Elevations and Floor Plan</b>	
DRG. No <b>01</b>	REVISION <b>A</b>
SCALE <b>1/50 @ A3</b>	DATE <b>09.06.23</b>