






Existing North East (Front) Elevation

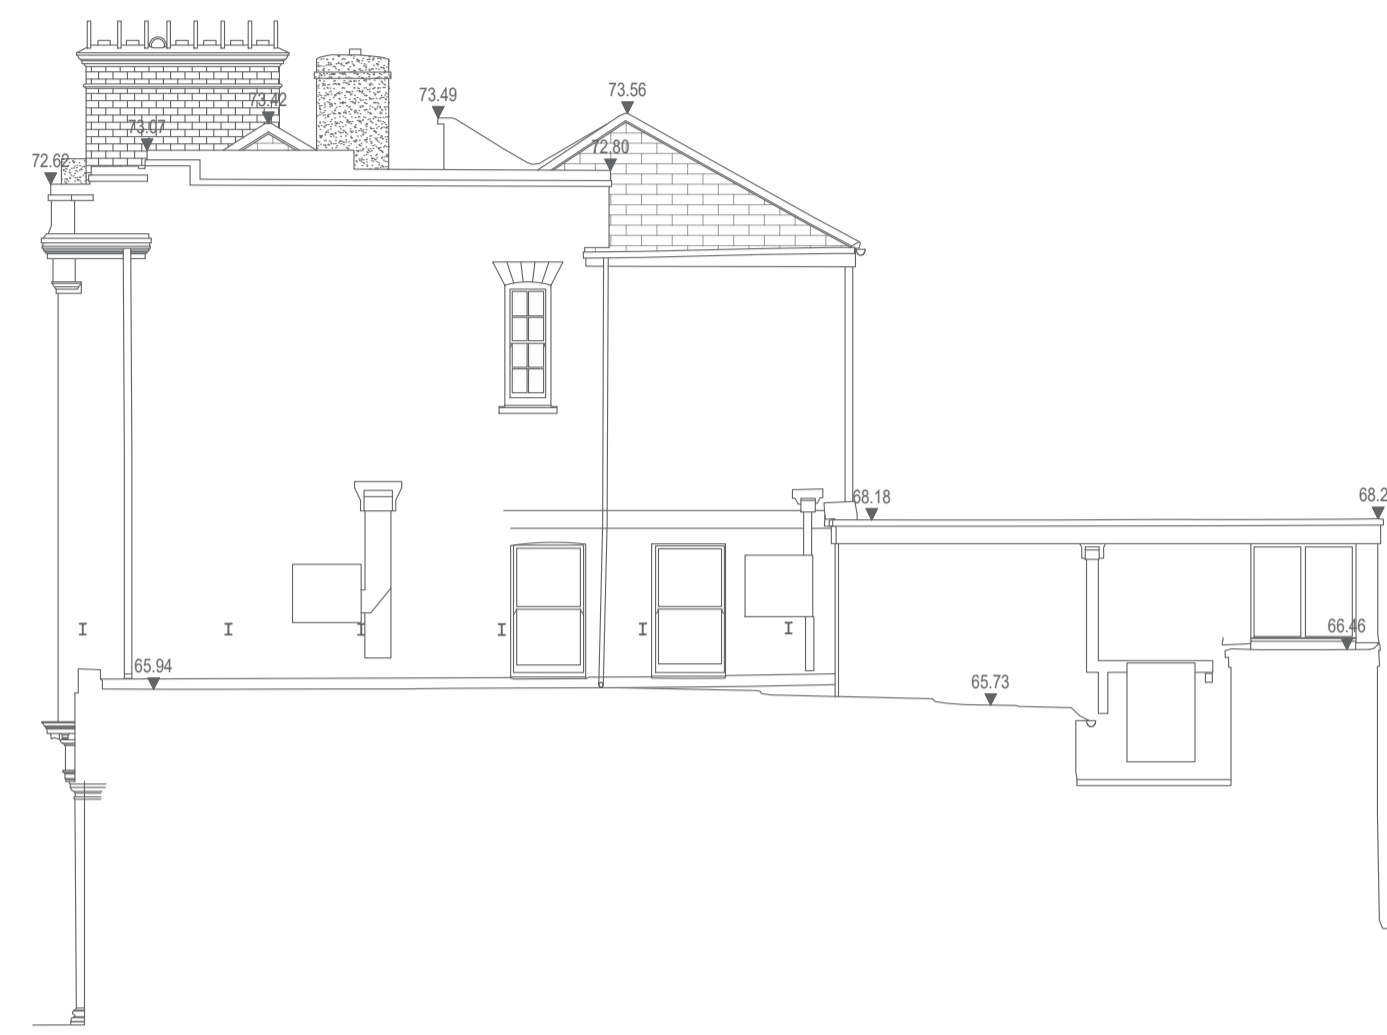

Existing North West (Side) Elevation

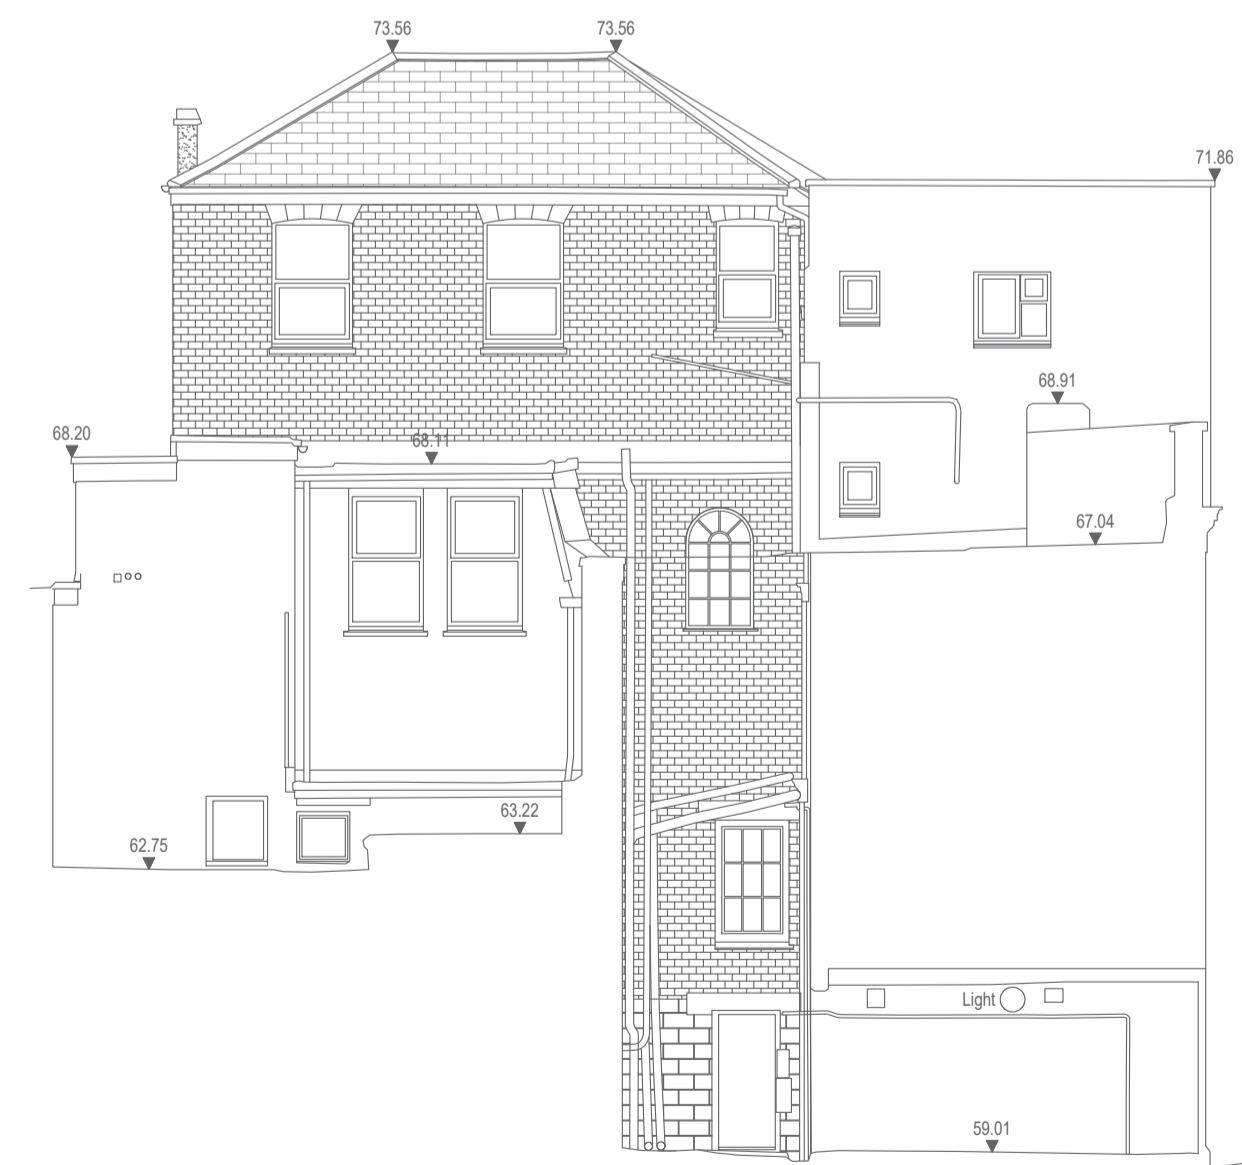

Existing South West (Rear) Elevation

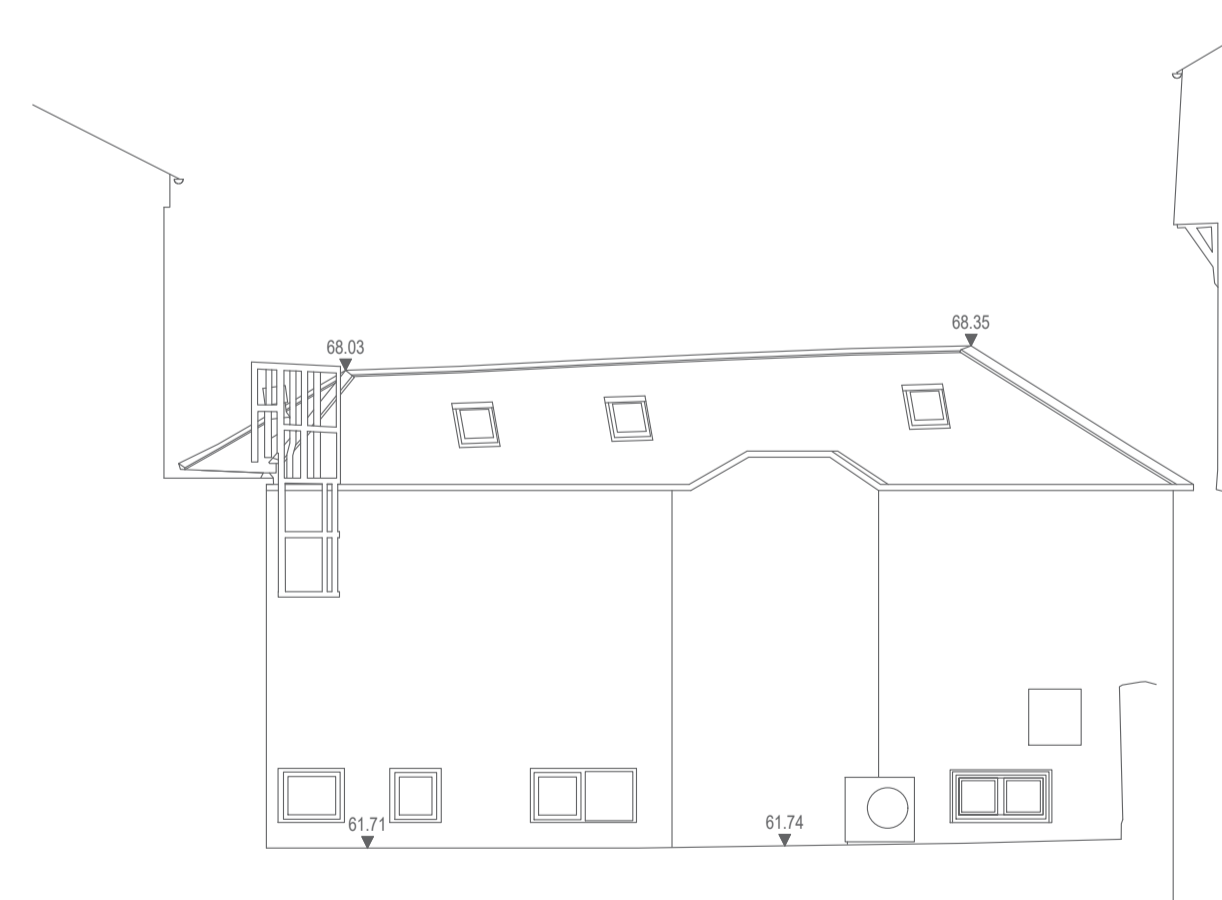


Existing North West (Side) Elevation Single Storey Building



1:1250 Location Plan

Key.	Boundary	
Project.	12 Church St, Saint Austell PL25 4AS	
Client.		
Drawing Title.	Existing Elevations	
Scale.	1:100 @ A1	
Drawing No.	329.GA.03a	

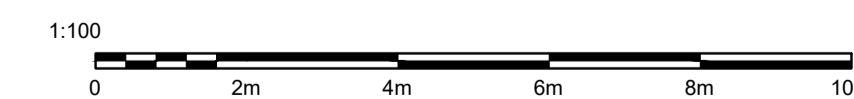

SHORE

10 High Street, Poole, Dorset, BH15 1BP
 Web - www.shorearchitecture.co.uk
 Email - office@shorearchitecture.co.uk

These drawings are for planning application purposes only and may require additional details prior to a Building regs application. All the dimensions to be checked on site prior to commencement of work.