






Proposed North East (Front) Elevation

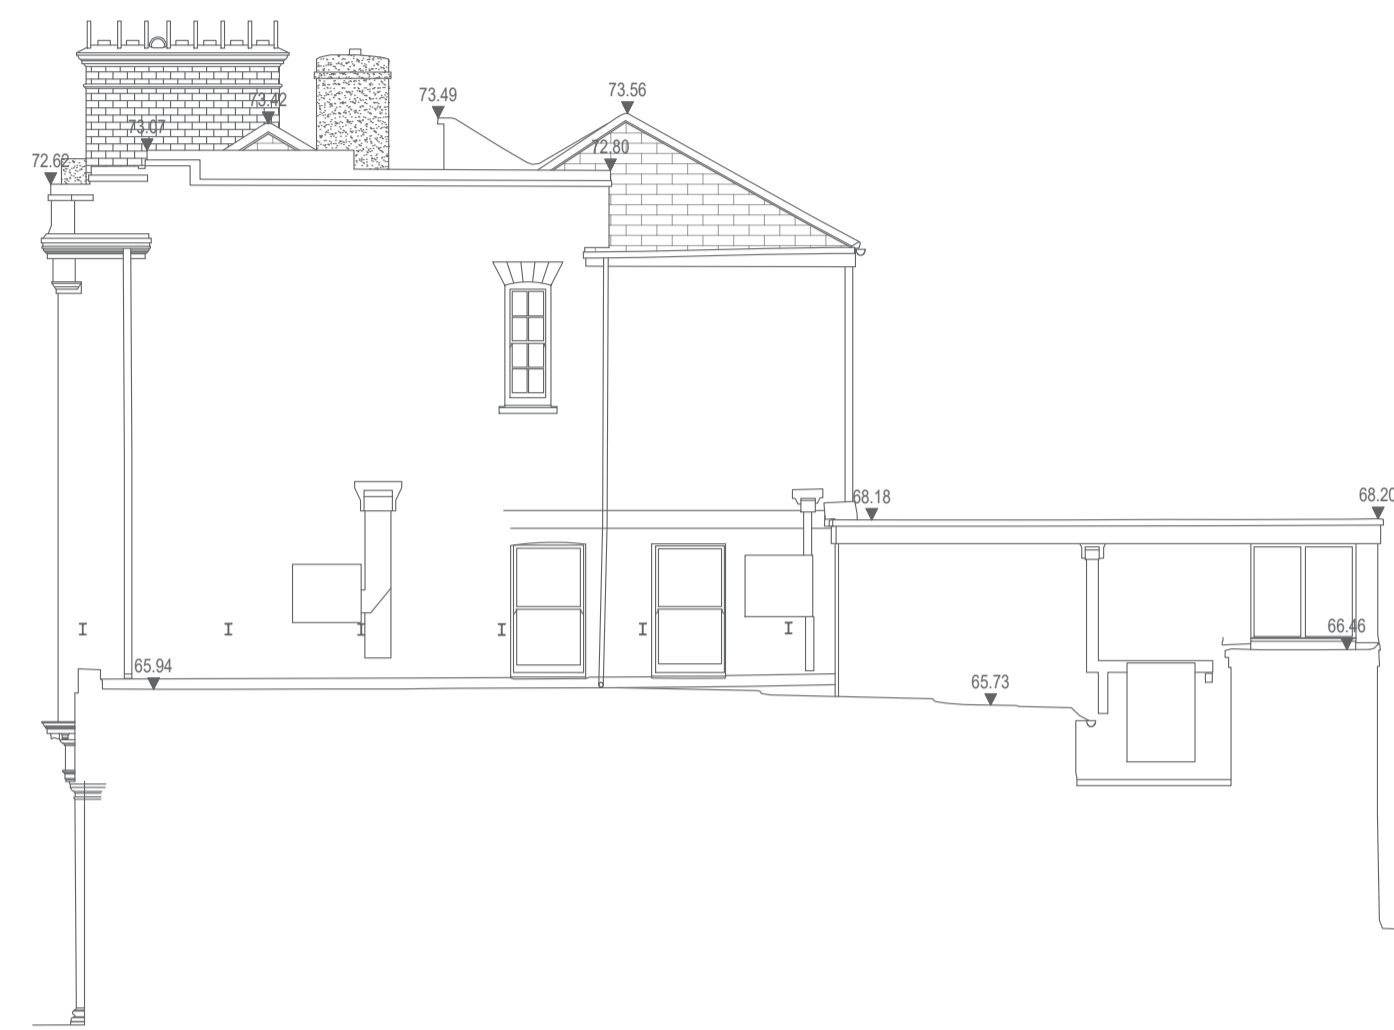


Proposed North West (Side) Elevation

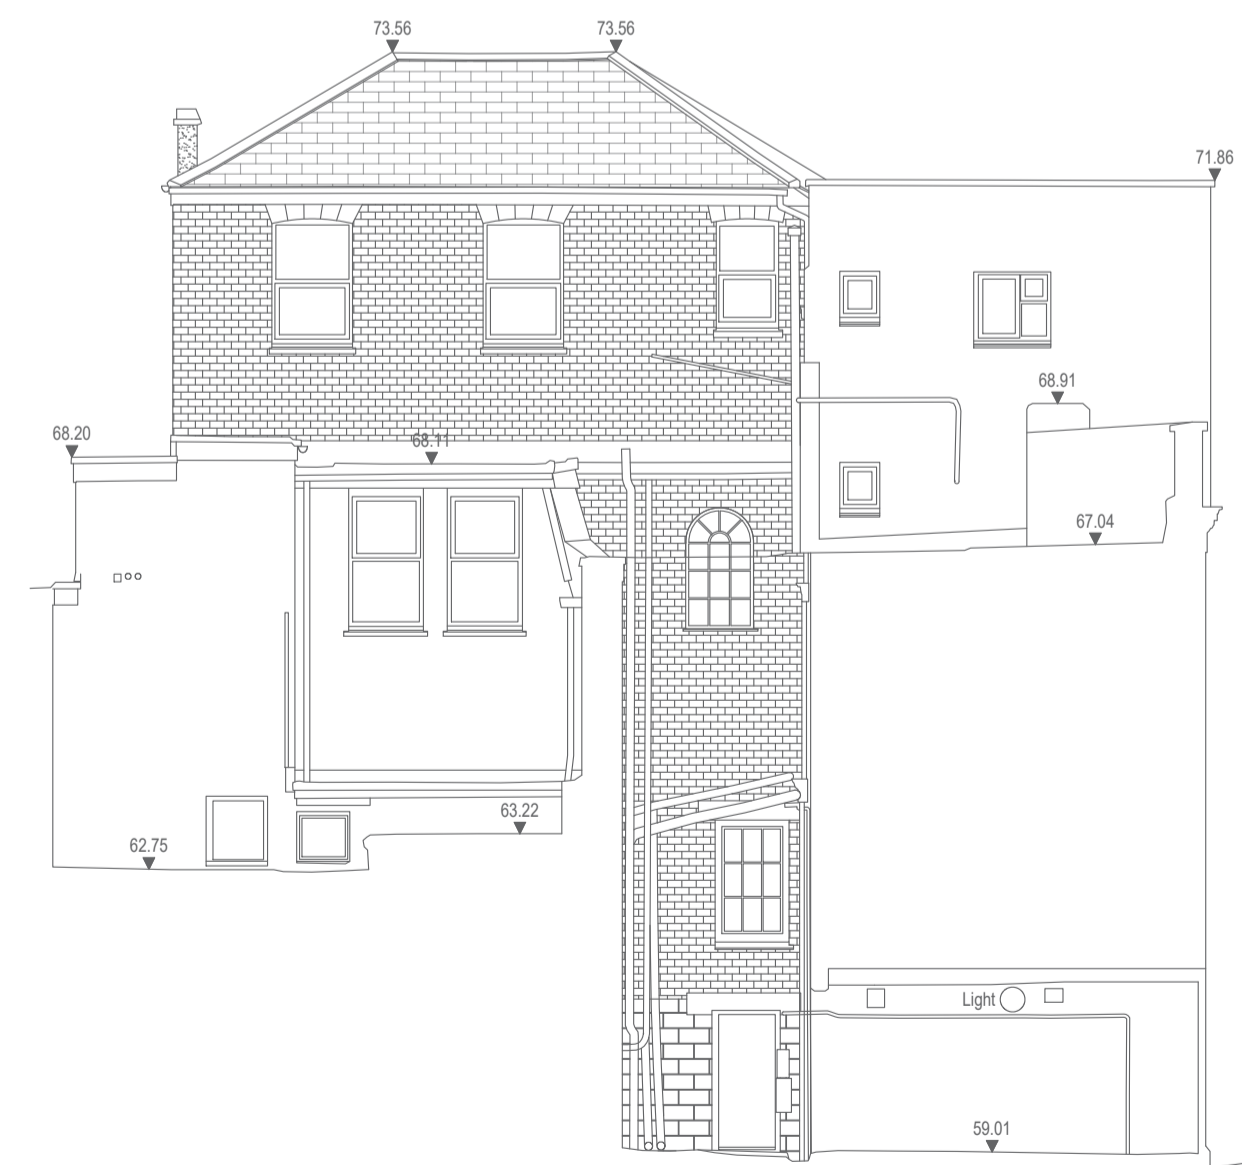

Proposed South West (Rear) Elevation

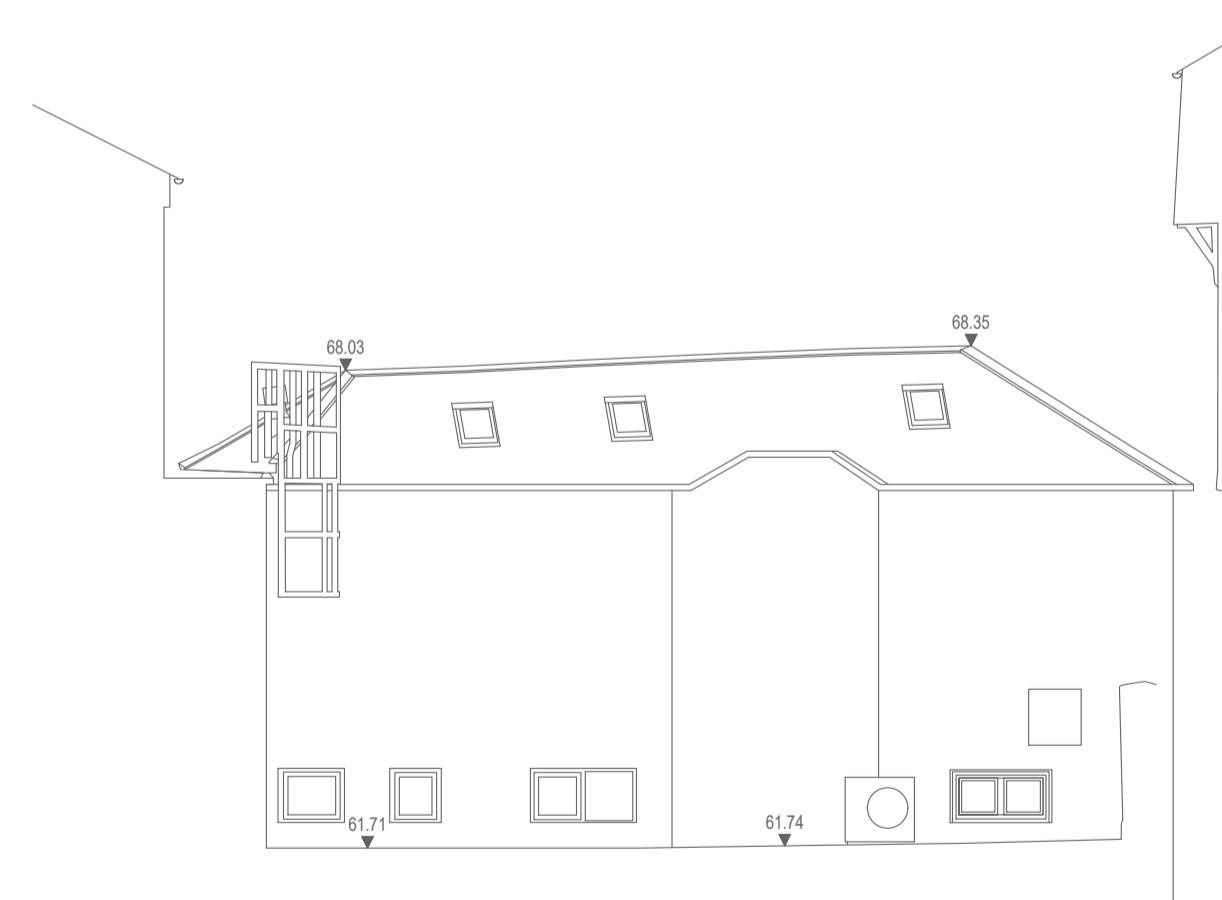


Proposed North West (Side) Elevation  
Single Storey Building

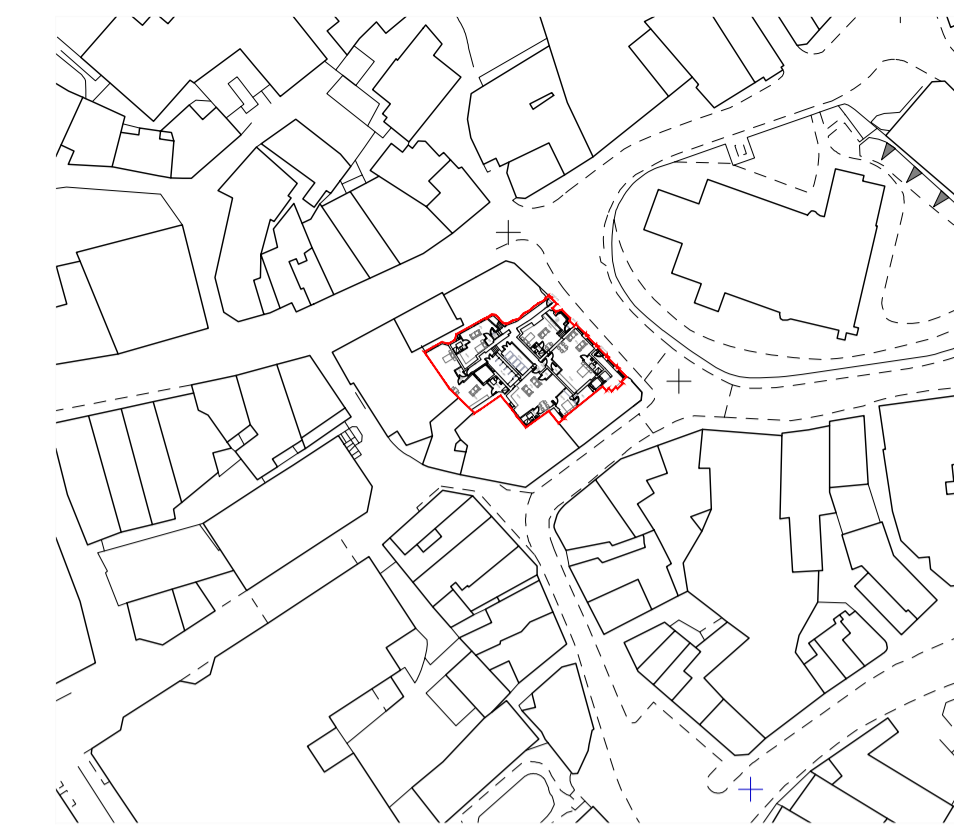

1:1250 Location Plan

Key.	
Boundary	
Project.	12 Church St, Saint Austell PL25 4AS
Client.	
Drawing Title.	Proposed Elevations
Scale.	1:100 @ A1
Drawing No.	329.GA.05a

**SHORE**

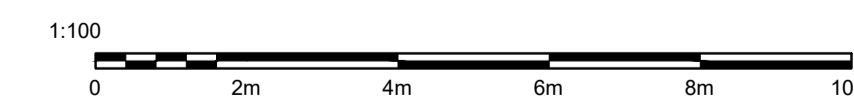

10 High Street, Poole, Dorset, BH15 1BP  
Web - [www.shorearchitecture.co.uk](http://www.shorearchitecture.co.uk)  
Email - [office@shorearchitecture.co.uk](mailto:office@shorearchitecture.co.uk)

These drawings are for planning application purposes only and may require additional details prior to a Building regs application. All the dimensions to be checked on site prior to commencement of work.