

NOTES



Revision

Rev	Notes	Date
A	Planning Issue	10/03/2024

KEY

- Proposed walls
- Existing walls
- Existing removed
- Proposed rooflight
- Boundary line
- Proposed beam
- Proposed drainage
- 1.8m Head height
- 1.5m Head height

JOB TITLE

Proposed two storey side extension, floor plan redesign and all associated works at 19 Crossthwaite Avenue

STATUS

Planning Drawings

DRAWING TITLE

Existing Floor Plans

CLIENT

Regis Garandeau

SCALE

1 : 100 at A3

DRAWN

AR


DATE

MAR 2024


CHECKED

MF

DRAWING NO. 22686 - 1100 A

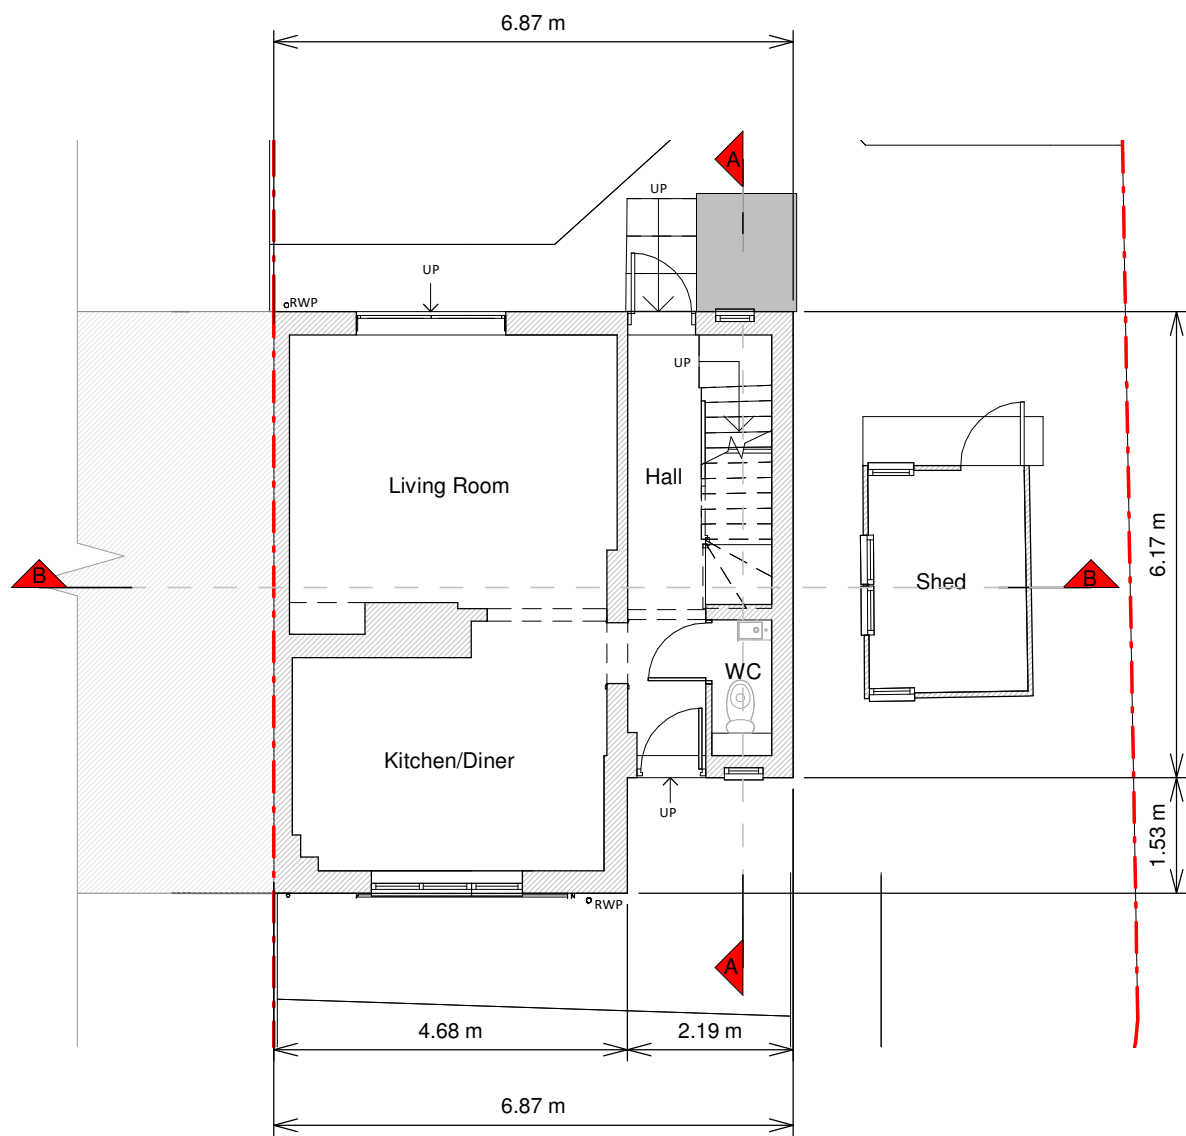

Ground Floor Plan

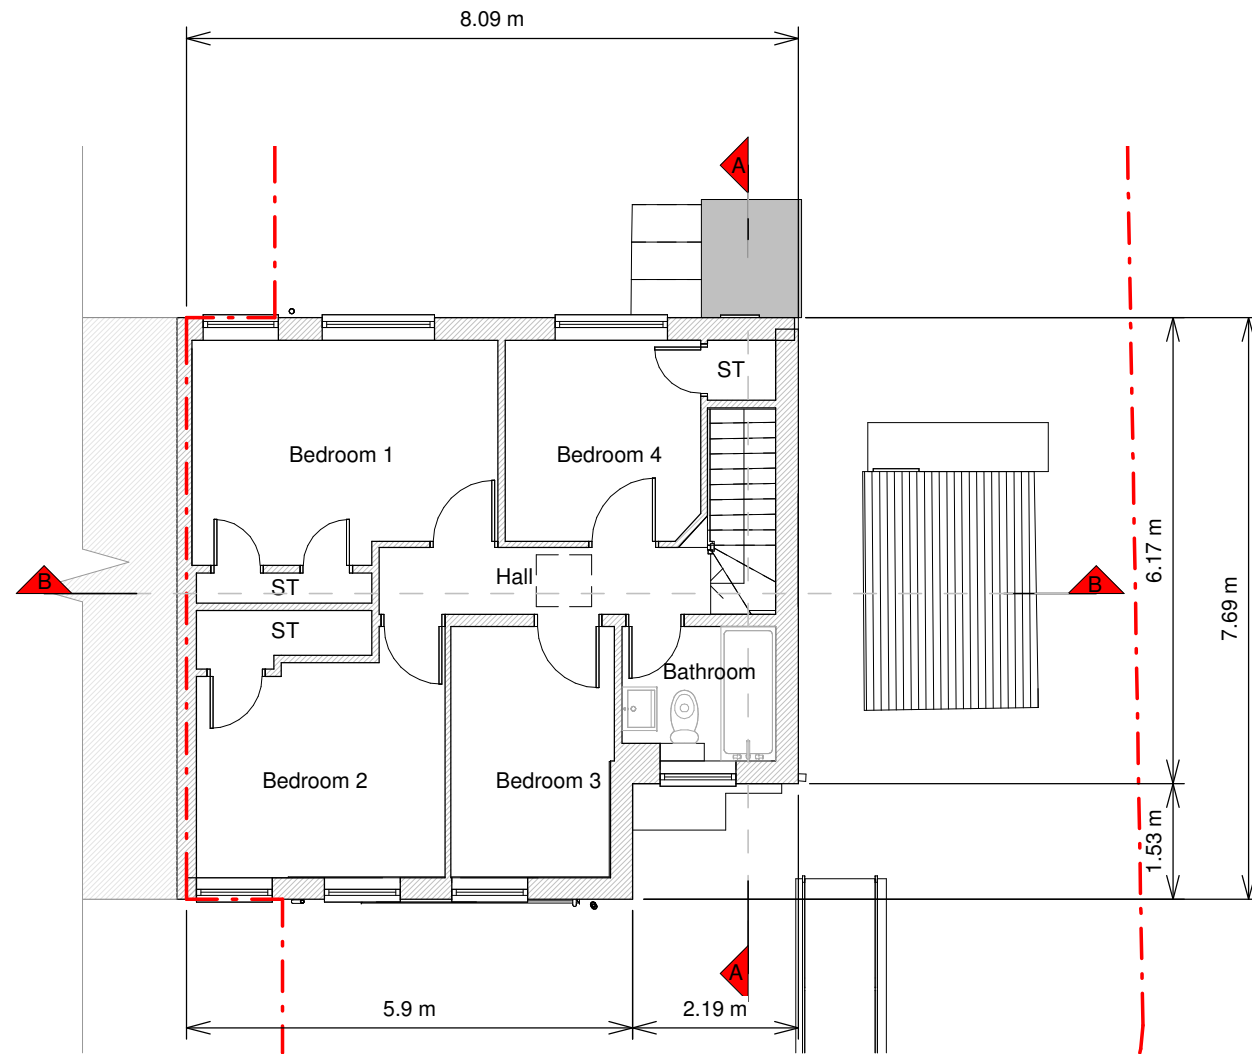

First Floor Plan

