

**NOTES**



**Revision**

Rev	Notes	Date
A	Planning Issue	10/03/2024

**KEY**

▨ Neighboring context    - - - Boundary line

**JOB TITLE**

Proposed two storey side extension, floor plan redesign and all associated works at 19 Crossthwaite Avenue

**STATUS**

Planning Drawings

**DRAWING TITLE**

Block Plans

**CLIENT**

Regis Garandeau

**SCALE**

1 : 200 at A3

**DRAWN**

AR


**DATE**

MAR 2024


**CHECKED**

MF

**DRAWING NO.** 22686 - 1500 A

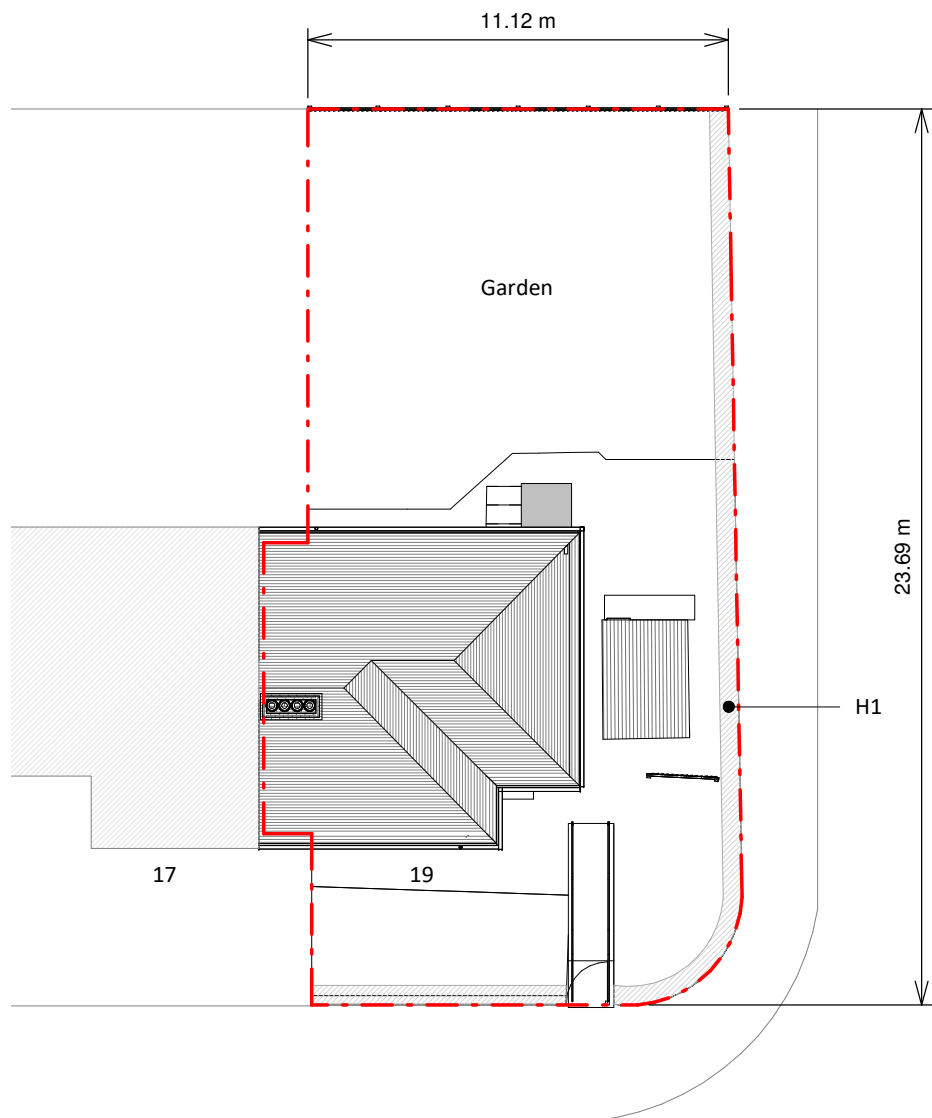

Existing Block Plan

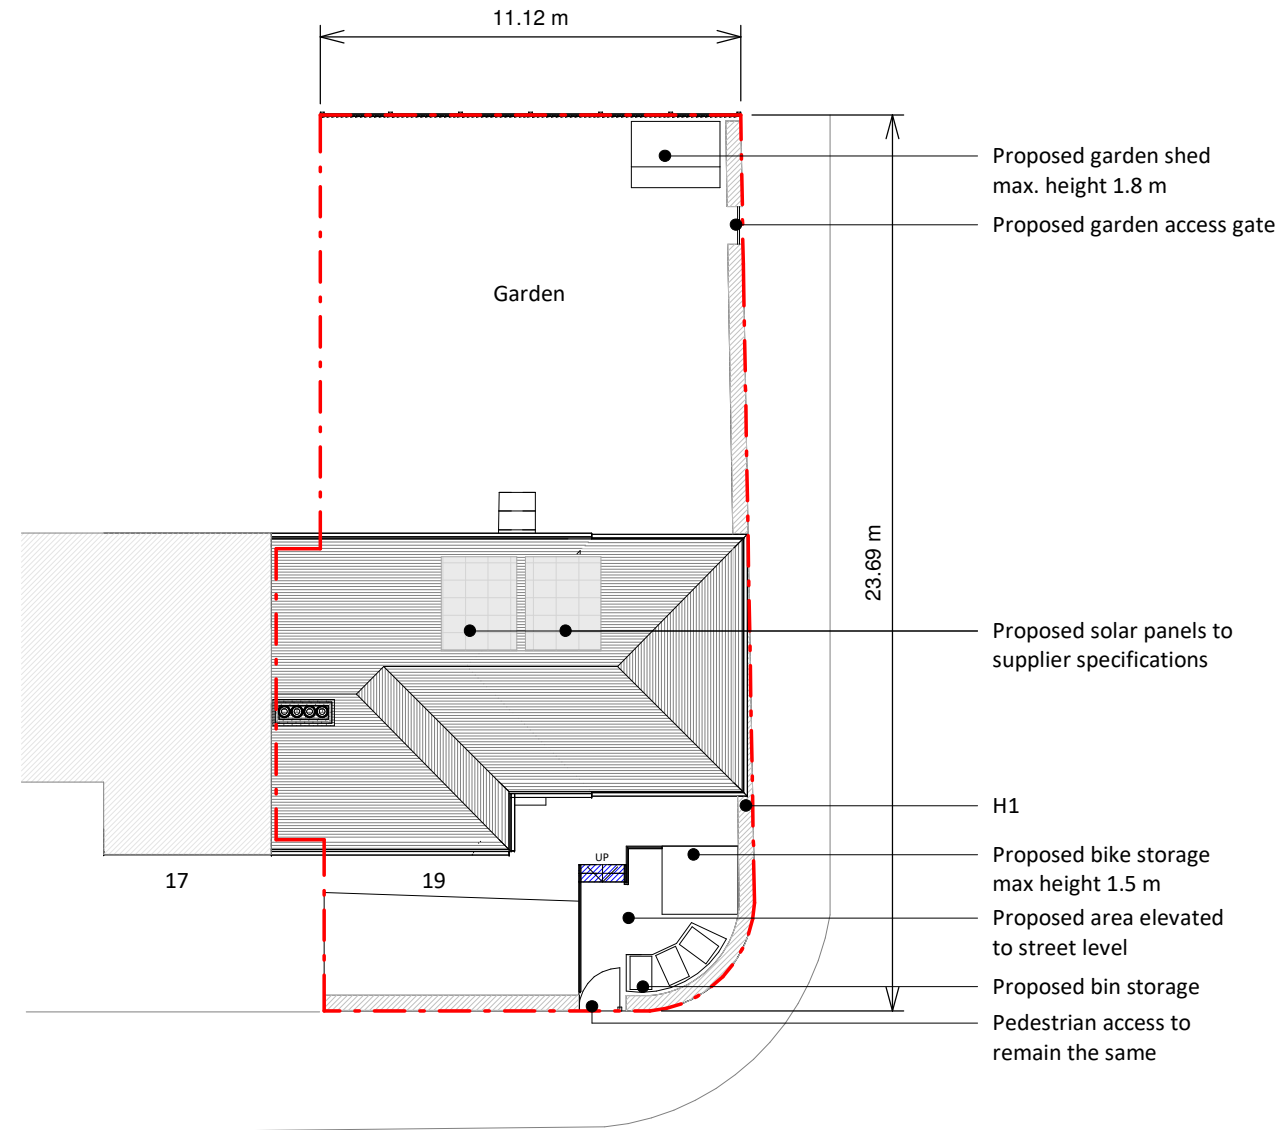

Proposed Block Plan

