

Copyright in the design and this drawing is the property of RESI. Reproduction in whole or in part is forbidden without written sanction of RESI. This drawing must be read in conjunction with all other relevant documentation and drawings.

RESI accepts no liability for any expense, loss or damage of whatsoever nature and however arising from any variation which has not been referred to them and their approval obtained.


Print out to actual scale. Do not scale from this drawing. Only figured dimensions are to be used. All dimensions to be cross-checked on-site prior to manufacture and construction. Any discrepancies to be reported to RESI immediately.

NOTES

Revision

Rev	Notes	Date
A	Planning Issue	10/03/2024

KEY

-  Proposed walls
-  Existing walls
-  Existing removed
-  Boundary line
-  Level line
-  Proposed drainage
-  1.5m Head height
-  1.8m Head height

JOB TITLE

Proposed two storey side extension, floor plan redesign and all associated works at 19 Crossthwaite Avenue

STATUS

Planning Drawings

DRAWING TITLE

Proposed Section

CLIENT

Regis Garandeau

SCALE

1 : 100 at A3

DRAWN

LG


DATE

MAR 2024


CHECKED

UK

DRAWING NO. 22686 - 3300 A

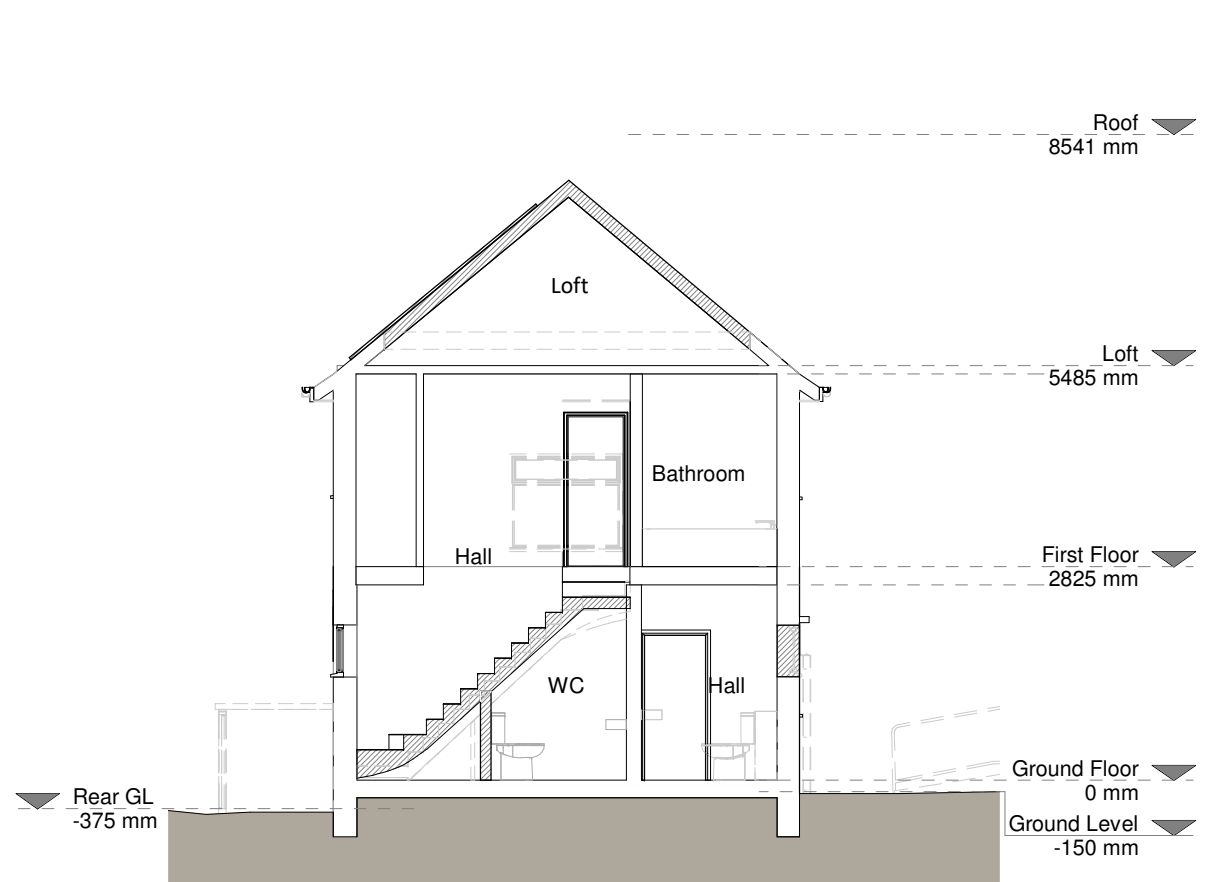

Section A - A

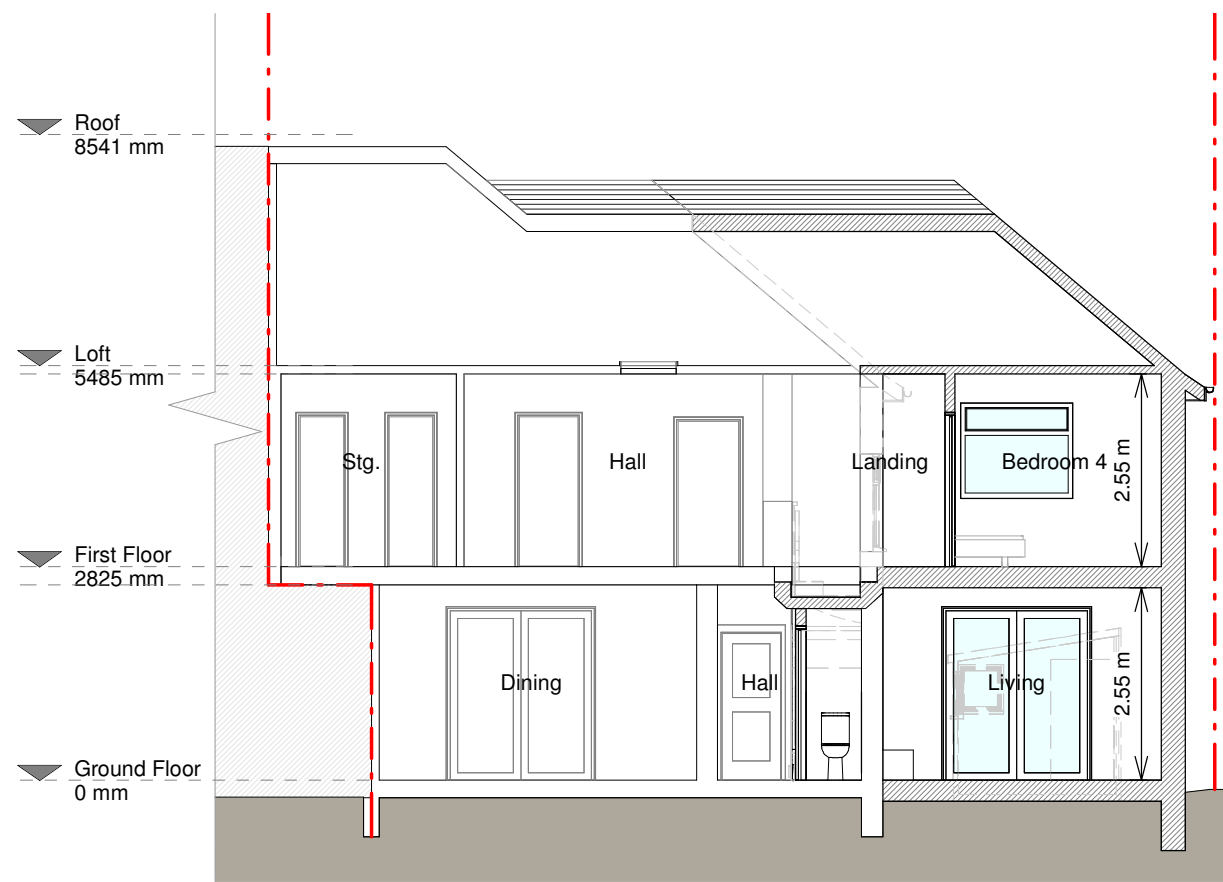

Section B - B

