


Proposed Section AA

**GENERAL NOTES**  
 This drawing is © SAND architects.  
 Only scale from these drawings for Planning Approval purposes only. **DO NOT SCALE** for construction. Use figured dimensions only. All dimensions are in millimetres unless noted otherwise.

This drawing must be read in conjunction with all other relevant drawings and specifications from the Architect and other consultants. If in doubt, ask.

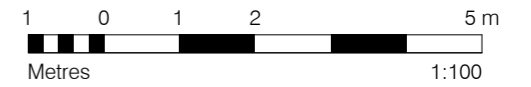

Proposed Dormer Volume Calculation	
<b>Main Roof Dormer</b>	
Width:	4,682 mm
Height:	2,653 mm
Length:	3,790 mm
Volume:	23.53 m3
<b>Rear Roof Dormer</b>	
Width:	3,052 mm
Height:	2,798 mm
Length:	2,850 mm
Volume:	15.76 m3
<b>Total Additional Volume: 39.29 m3</b>	

P2	04/03/24	Revised PD Application Submission	CA	CA
P1	10/05/23	Drawing Revisions	CA	CA

rev	date	description	drawn	audited

Sand Architects  
 28 Scawen Road  
 London SE8 5AE

Info@sand-architects.com  
 www.sand-architects.com



project	job no.	drawn	scale	date created
3 Howett Road, Bristol	P23-001 CA		1 : 100@A3	
drawing title	drawing number	revision	suitability	
<b>Proposed Section AA</b>	<b>AA</b>			<b>P2</b>