


PROPOSED GROUND FLOOR PLAN @ 1 : 100

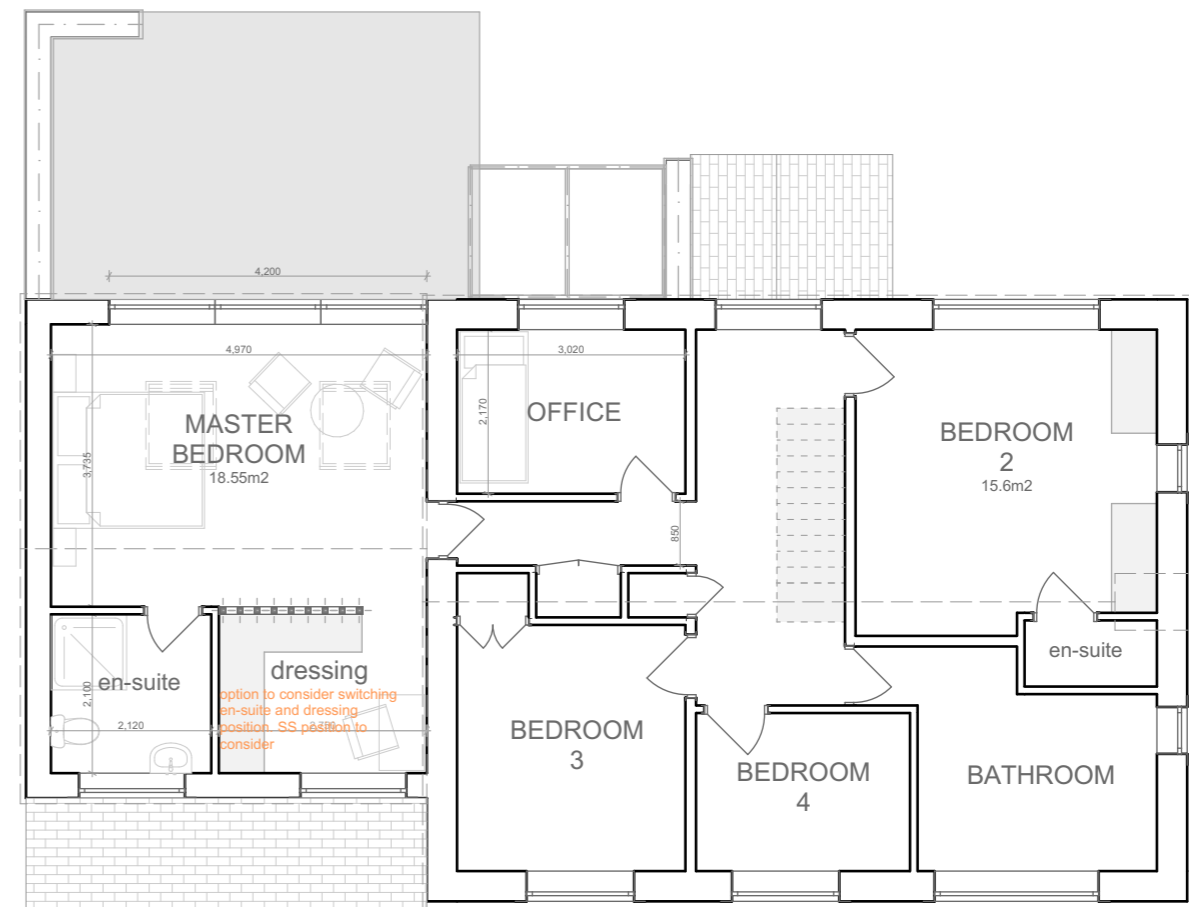

PROPOSED FIRST FLOOR PLAN @ 1 : 100

G2389_03 > PROPOSED - EXTENSION + RECONFIGURATION - FLOOR PLANS

