


GENERAL NOTES

This drawing has been prepared for planning purposes only by Jennings Design Limited on behalf of Rontec Service Stations 1A Limited taken from MHLS Topographical Survey 58431-01 Topo dated 24.03.2022.

- This drawing to be read in conjunction with ;
- 240121 EVC PLNG-01 Existing Site Layout
- 240121 EVC PLNG-02 Existing Site Elevations
- 240121 EVC PLNG-03 Proposed Site Layout
- 240121 EVC PLNG-04 Proposed Site Elevations
- 240121 EVC PLNG-05 Block Plan
- 240121 EVC PLNG-06 Site Location Plan
- 240121 EVC PLNG-07 Tracking Plan

— Site boundary.

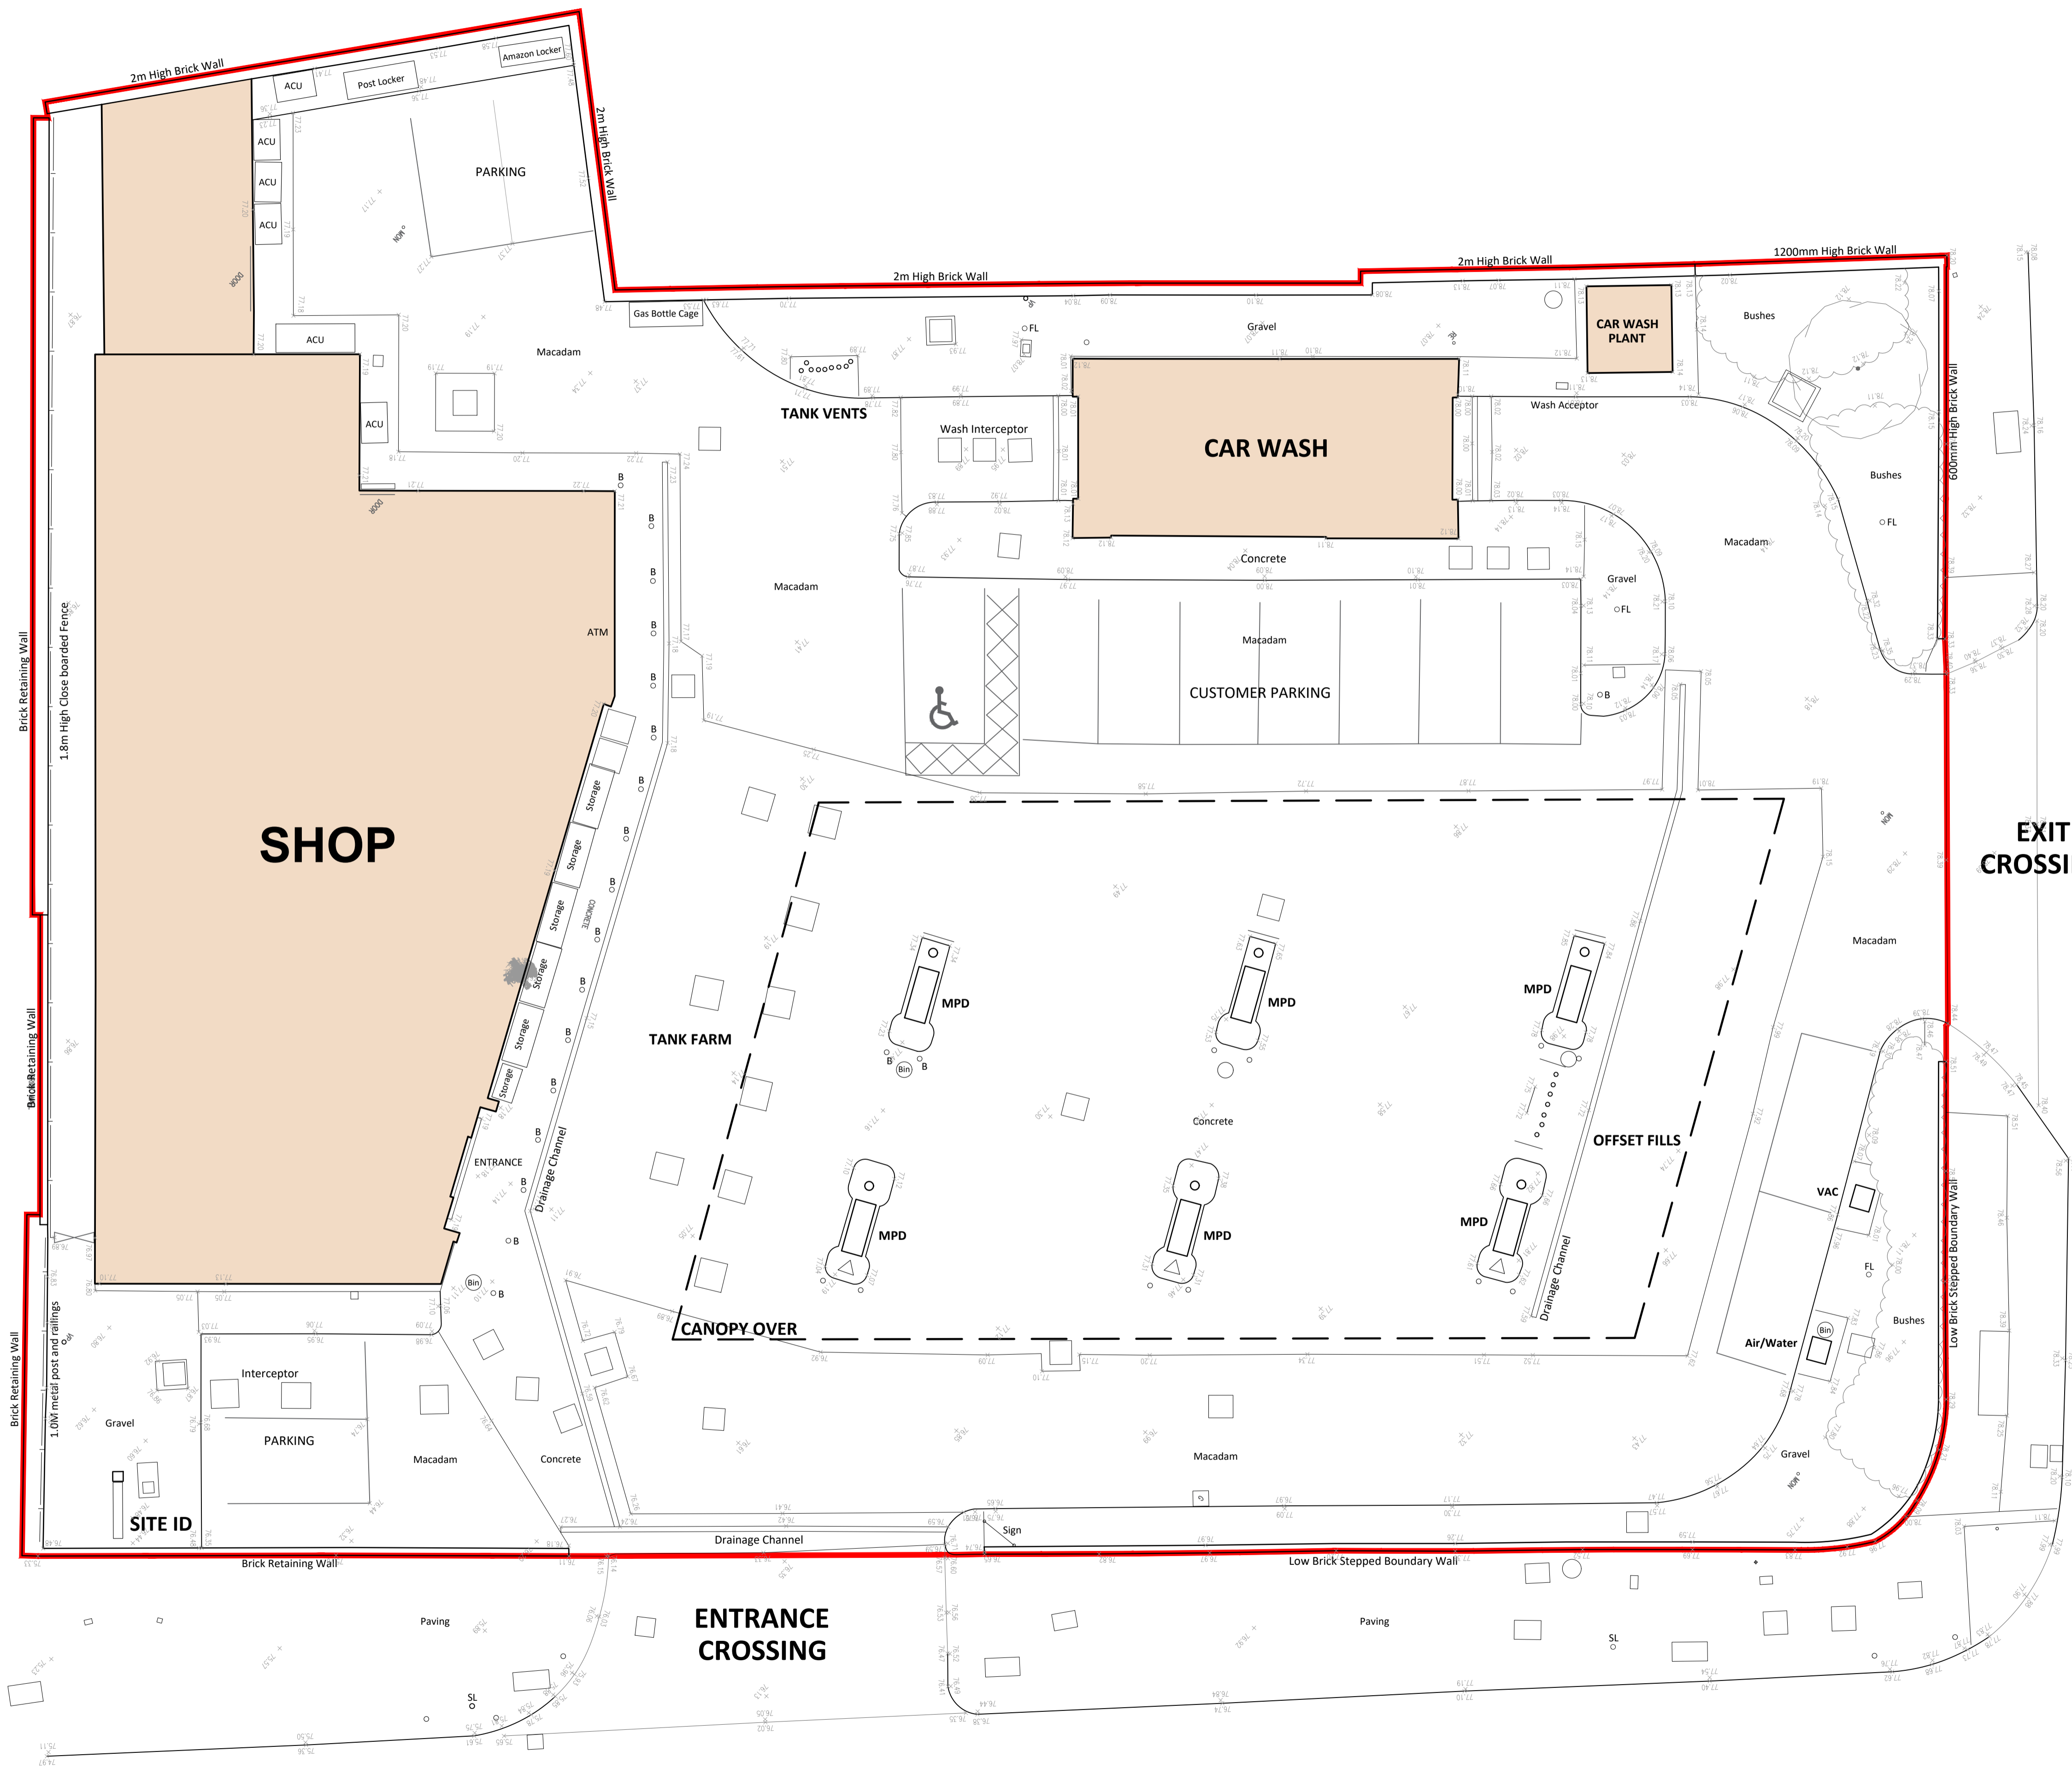

NEELD CRESCENT

| Rev | Date | Comments |
|---------------|------|--|
| STATUS | | PLANNING |
| PROPOSAL | | ELECTRIC VEHICLE CHARGE POINTS |
| SITE LOCATION | | HENDON WAY SERVICE STATION 67 - 73 WATFORD WAY LONDON, NW4 3AQ |
| TITLE | | EXISTING SITE LAYOUT |
| CLIENT | | Rontec Service Stations 1A Ltd |



8 East Field, Horsforth, Leeds, West Yorkshire, LS18 4TJ
www.jennings-design.com 01274 395422 office@jennings-design.com

| | |
|------------------|--------------------|
| Drawn by: DS | Checked by: NJJ |
| Date: March 2024 | Scales: 1:100 @ A1 |

| | |
|-----------------------------|----------------|
| PLAN NO. | 240121_PLNG-01 |
| | |
| SCALE - METRES - 1:100 @ A1 | |

A1
ORIGINAL
PLOT SIZE

WATFORD WAY