


GENERAL NOTES

This drawing has been prepared for planning purposes only by Jennings Design Limited on behalf of Rontec Service Stations 1A Limited taken from MHLS Topographical Survey 58431-01 Topo dated 24.03.2022.

This drawing to be read in conjunction with ;
240121 EVC PLNG-01 Existing Site Layout
240121 EVC PLNG-02 Existing Site Elevations
240121 EVC PLNG-03 Proposed Site Layout
240121 EVC PLNG-04 Proposed Site Elevations
240121 EVC PLNG-05 Block Plan
240121 EVC PLNG-06 Site Location Plan
240121 EVC PLNG-07 Tracking Plan

TRACKING KEY

- Medium/Large SUV - 4.5m. (Forward charge)
- Medium/Large SUV - 4.5m. (Reverse charge)

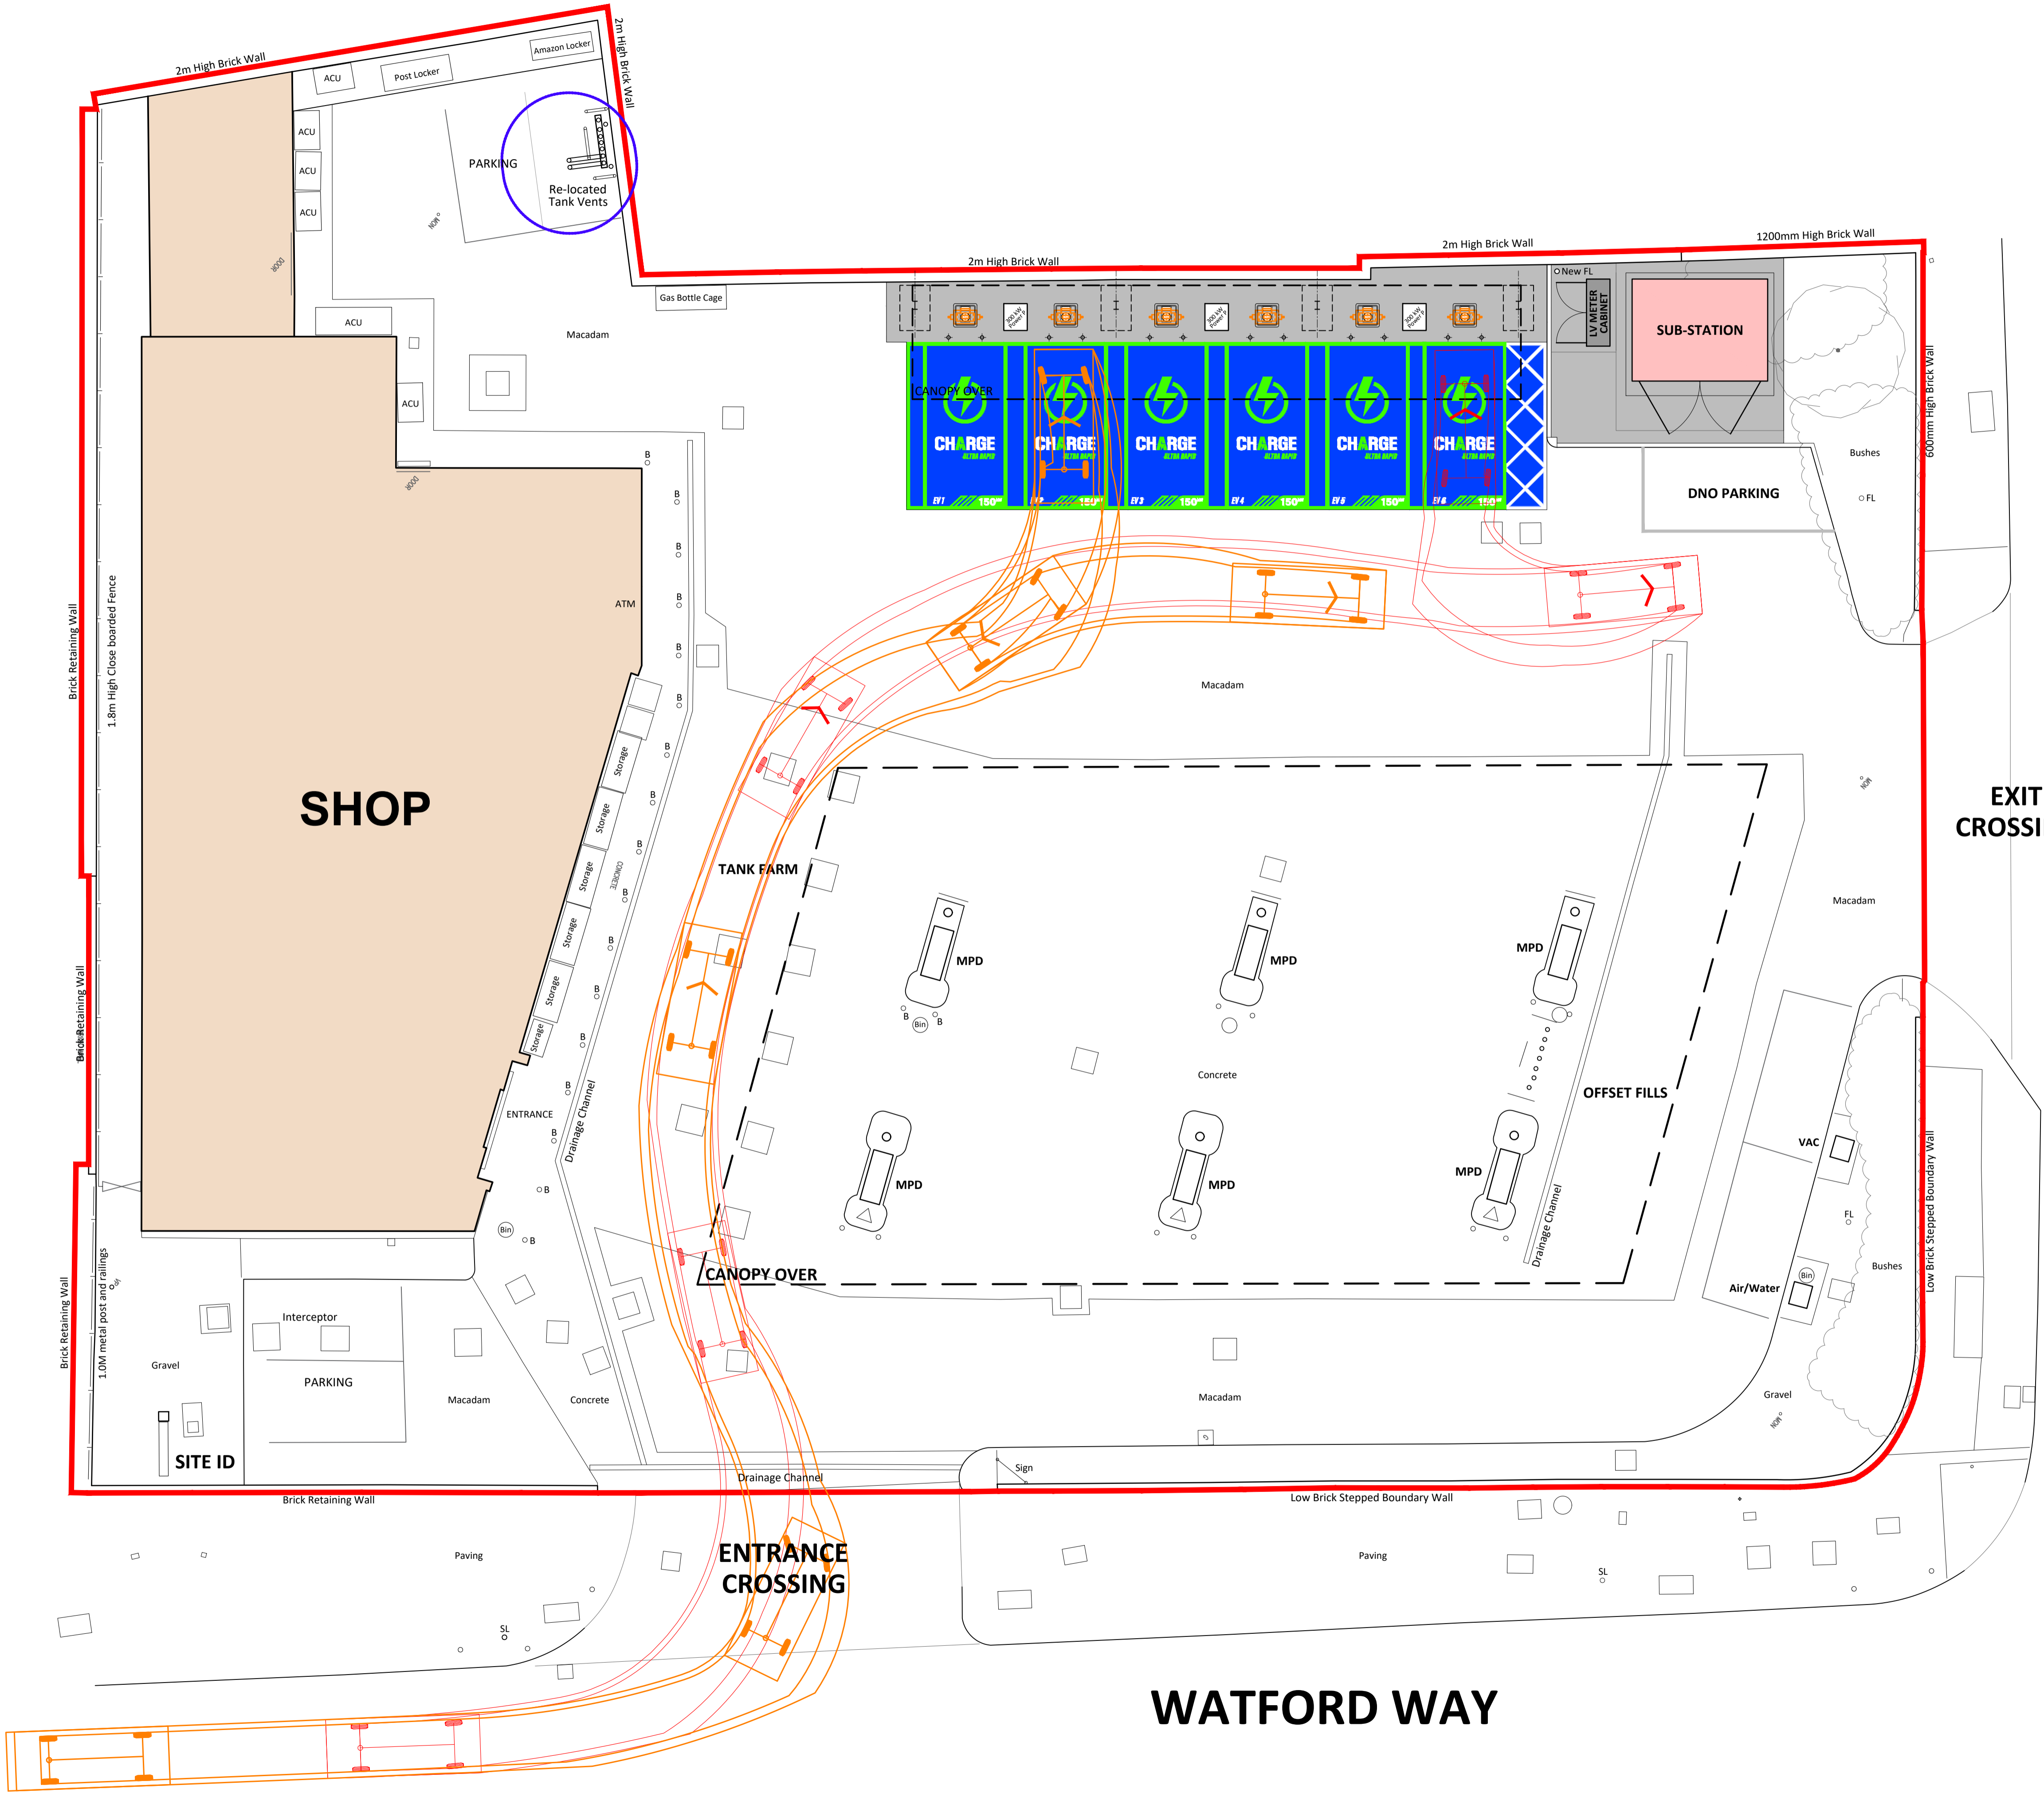

NEELD CRESCENT

WATFORD WAY

Rev	Date	Comments
STATUS		PLANNING
PROPOSAL		ELECTRIC VEHICLE CHARGE POINTS
SITE LOCATION		HENDON WAY SERVICE STATION 67 - 73 WATFORD WAY LONDON, NW4 3AQ
TITLE		TRACKING PLAN
CLIENT		Rontec Service Stations 1A Ltd



8 East Field, Horsforth, Leeds, West Yorkshire, LS18 4TJ
www.jennings-design.com 01274 395422 office@jennings-design.com

Drawn by: DS	Checked by: NJJ
Date: March 2024	Scales: 1:100 @ A1

PLAN NO.	240121_PLNG-07
SCALE - METRES - 1:100 @ A1	

A1
ORIGINAL
PLOT SIZE