




FIRST FLOOR 1:100



FRONT ELEVATION 1:100

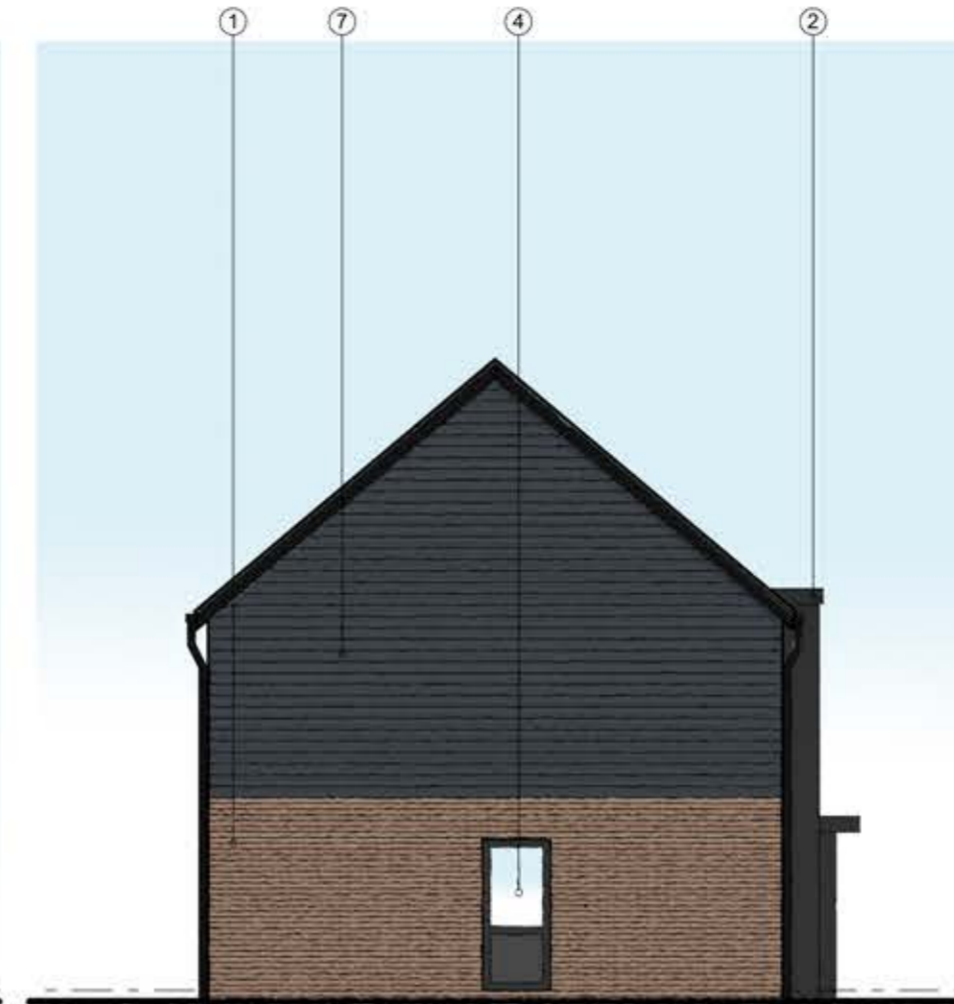

SIDE ELEVATION [1] 1:100


MATERIALS KEY

- 1. Facing Brickwork
- 2. Metal Cladding in Dark Grey
- 3. Slate Style Roof Tiles
- 4. uPVC Windows in Dark Grey
- 5. uPVC Rainwater Goods & Fascias in Dark Grey
- 6. Solid Dark Grey Panel
- 7. Eternit Type Boarding

* Obscure Glazing

KEY

Entrance

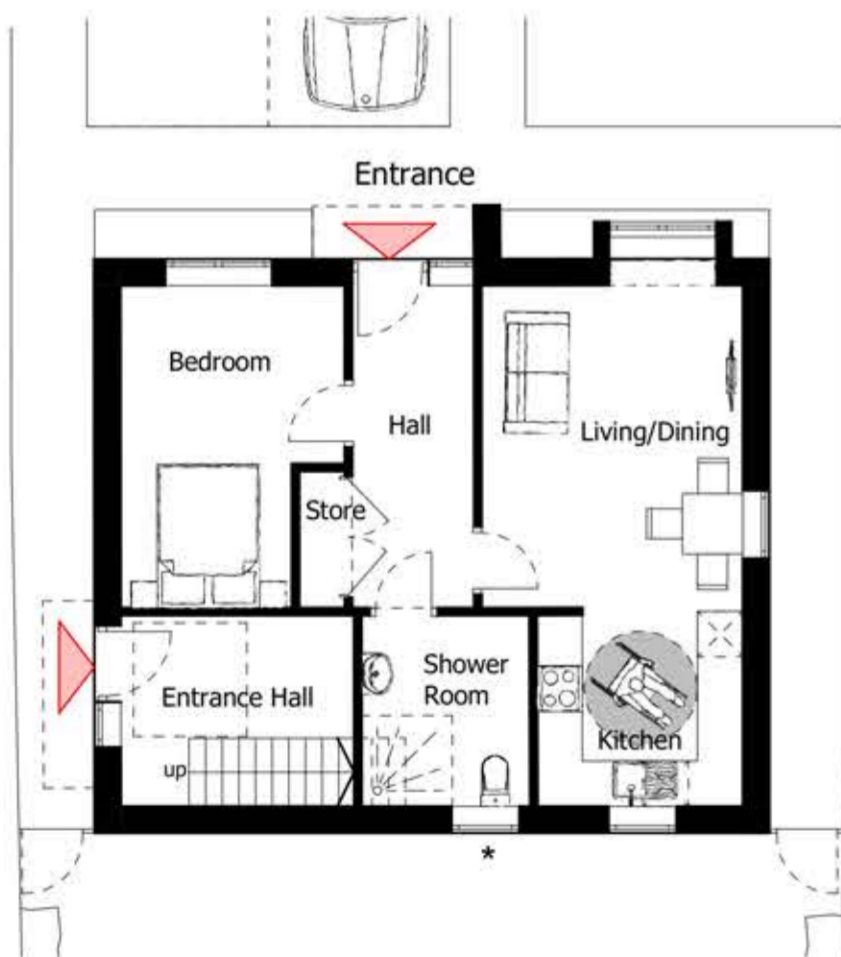


GROUND FLOOR 1:100



REAR ELEVATION 1:100



SIDE ELEVATION [2] 1:100

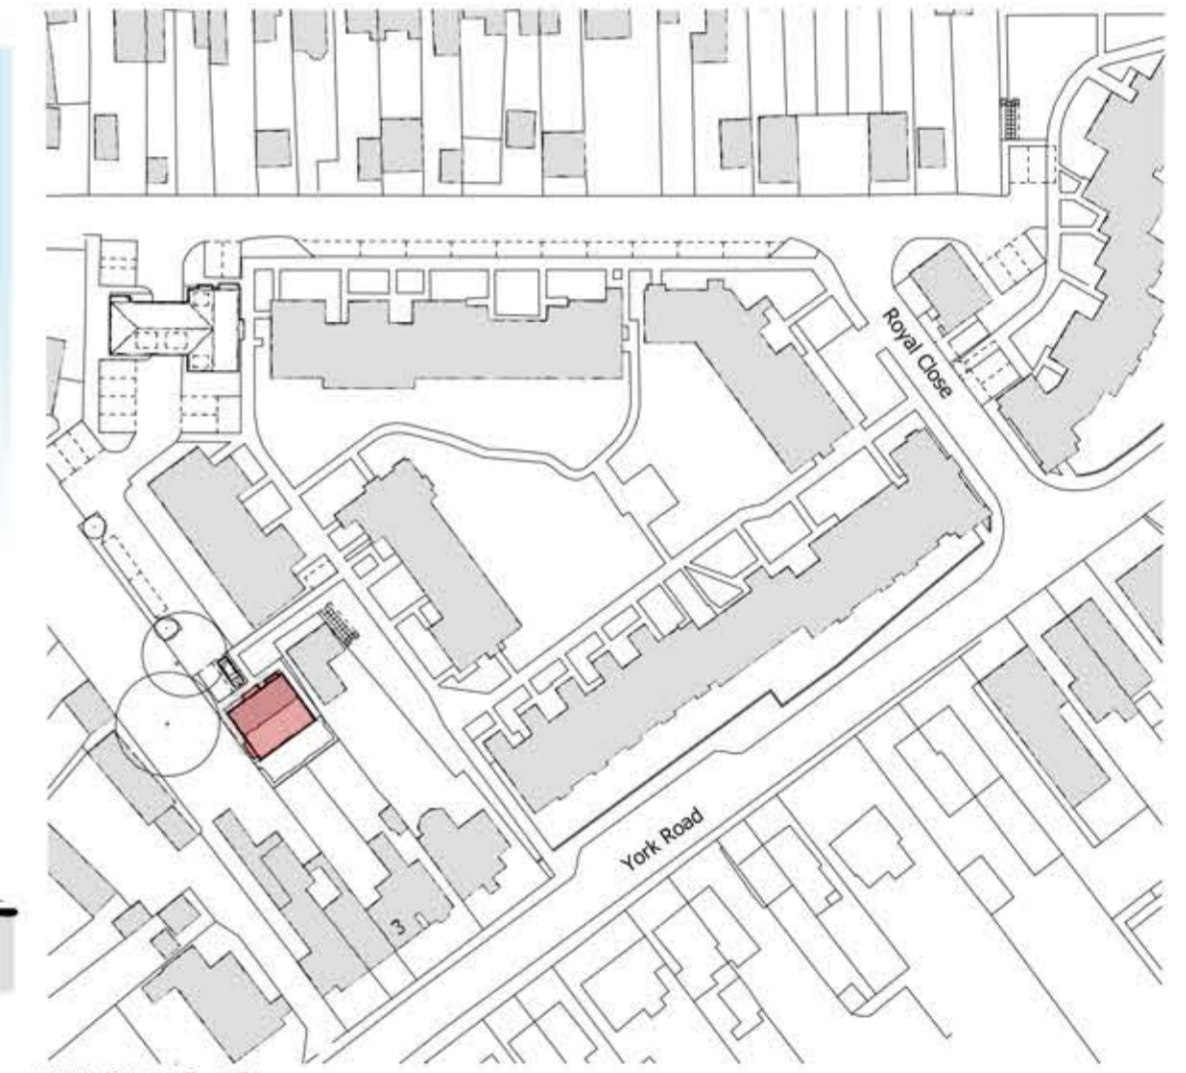

KEY PLAN [nts]



REV	DESCRIPTION	DATE	AUTHOR	CHK'D	NOTES
A	Issued for Planning	18.09.23	CW	SL	-



This drawing is the copyright of © Tetra Tech Design Studio and may not be copied, altered or reproduced by a third party without written authority. All dimensions are subject to site survey and site verification. Do not scale from this drawing.

PROJECT
Proposed Development |
Rear Gardens to 1-2 York Rd
CLIENT
Chichester Greyfriars
Housing Association
DRAWING
BLOCK J - PLANS &
ELEVATION

JOB NO.
B046978
SCALE @ A2
1:100
DATE
03/08/2023

DRAWING NO.
05
AUTHOR/CHKD
CW/SL
REVISION
A



SOUTHAMPTON | BOTLEIGH GRANGE OFFICE CAMPUS
HEDGE END, SO30 2AF | 02382 022800 | TETRATECH.COM