


▼ Proposed Floor Plan

Drawing number 02

TOTAL AREA: 118.91 m² • LIVING AREA: 116.91 m² • ROOMS

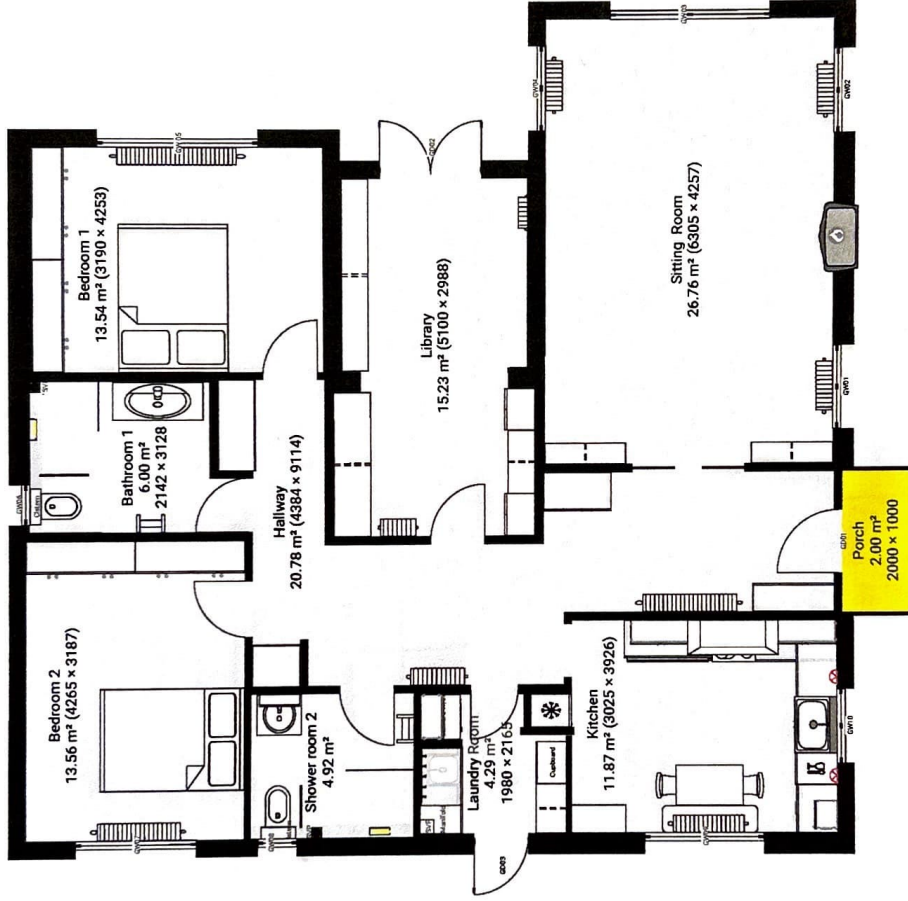

SCALE