



**KEY**

- Ownership Boundary
- Existing Walls

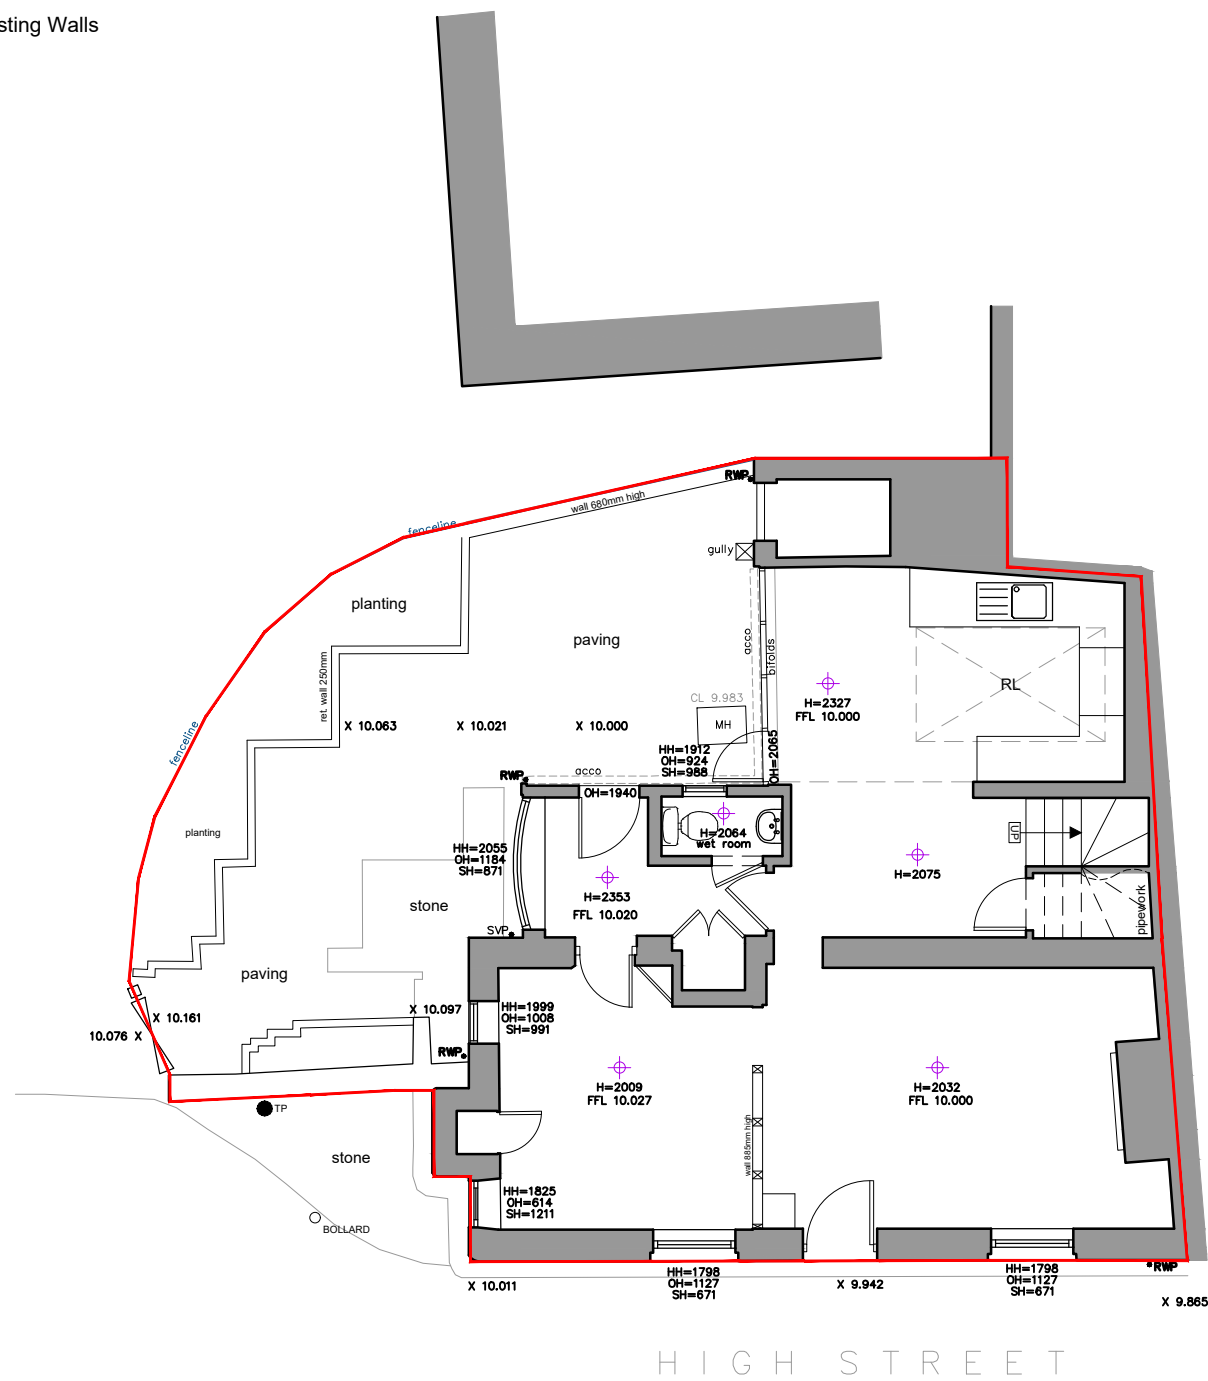

**Ground Floor**

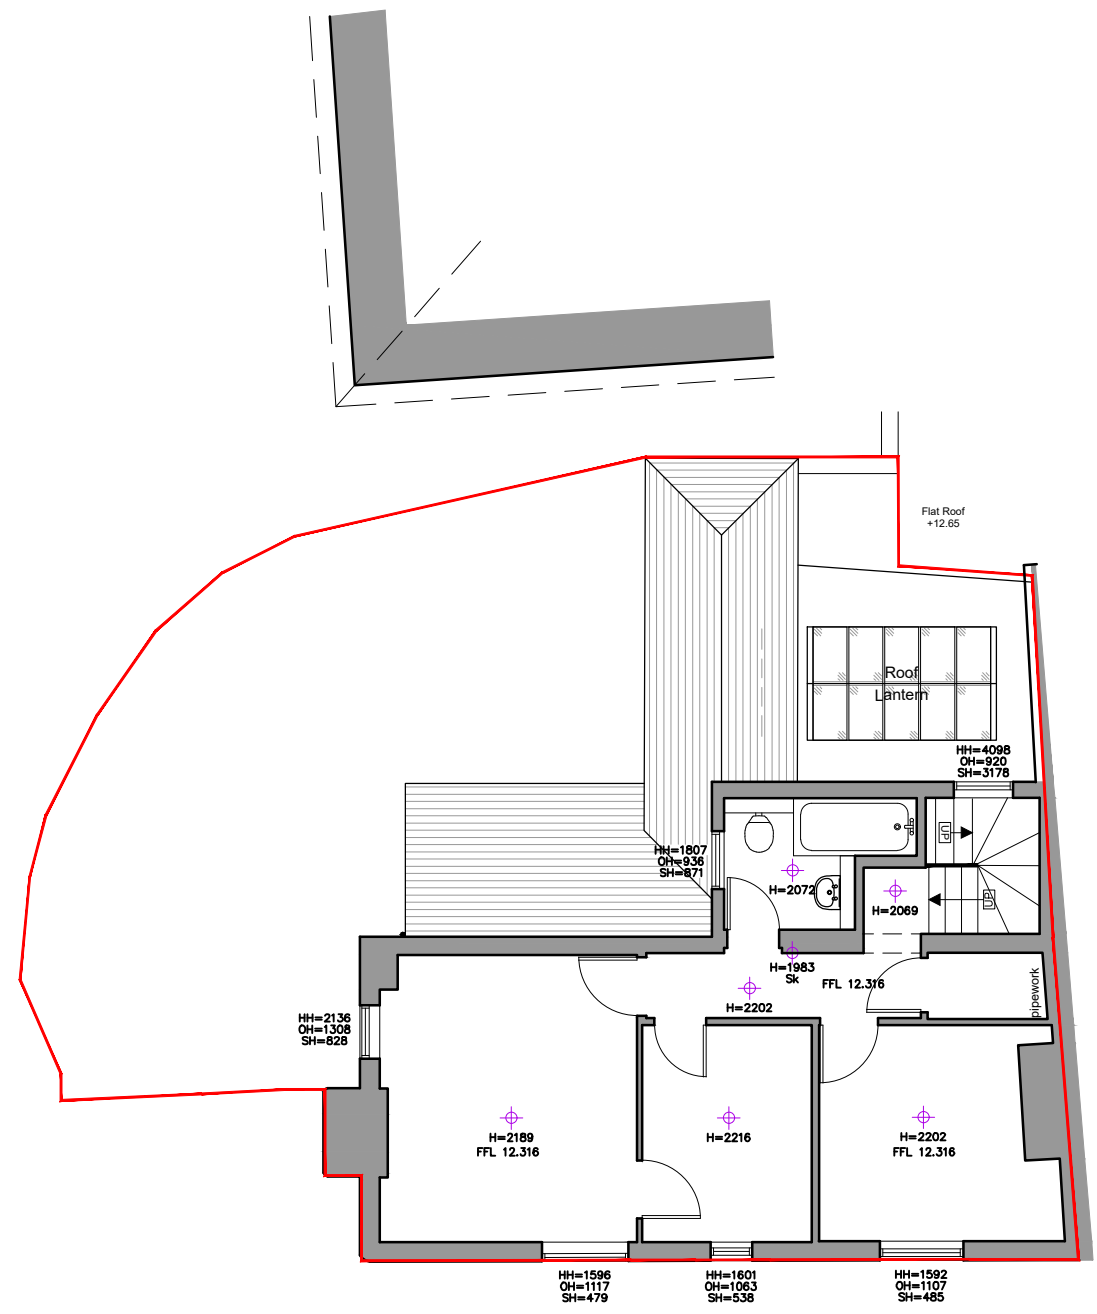


**First Floor**

notes:

revisions:

revisions:

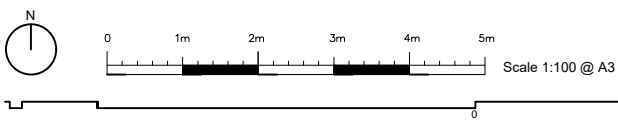

NOTE: The contractor is responsible for checking all site dimensions and levels. These should be checked prior to the ordering of any components and before the commencement of the works. All discrepancies should be brought to the attention of the Contract Administrator.

Mr & Mrs Cornell  
**Corner Cottage**  
 High Street, Bosham  
 drawing information



**Existing Floor Plans**

status :  
 date :  
 scale :  
 drawn :  
 checked :

For Approval  
 Nov 23  
 1:100 @ A3  
 JT  
 IV

job: **5961** dwg: **1100** rev: /

PWP Architects Ltd 61 South Street, Havant, Hampshire PO9 1BZ  
 t: 02392 482494 f: 02392 481152  
 e: design@pwp-architects.com  
 w: www.pwp-architects.com