



KEY

- Ownership Boundary
- Existing Walls
- Demolition Works

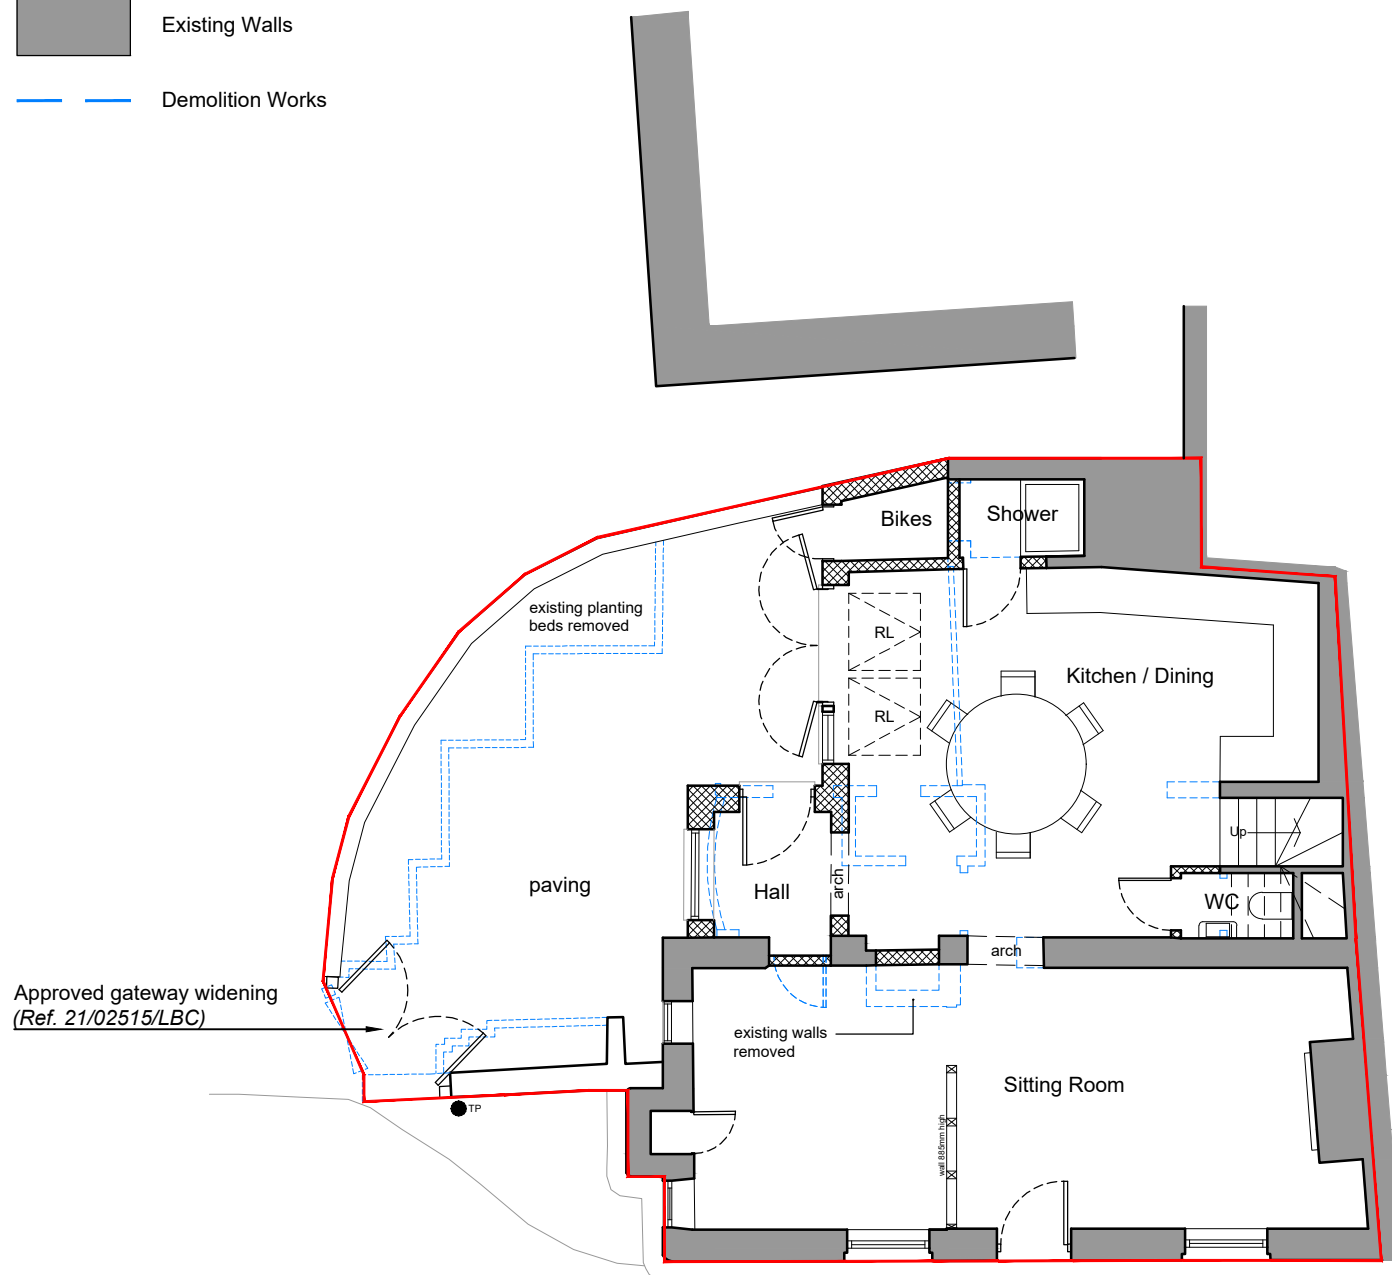

HIGH STREET
Ground Floor

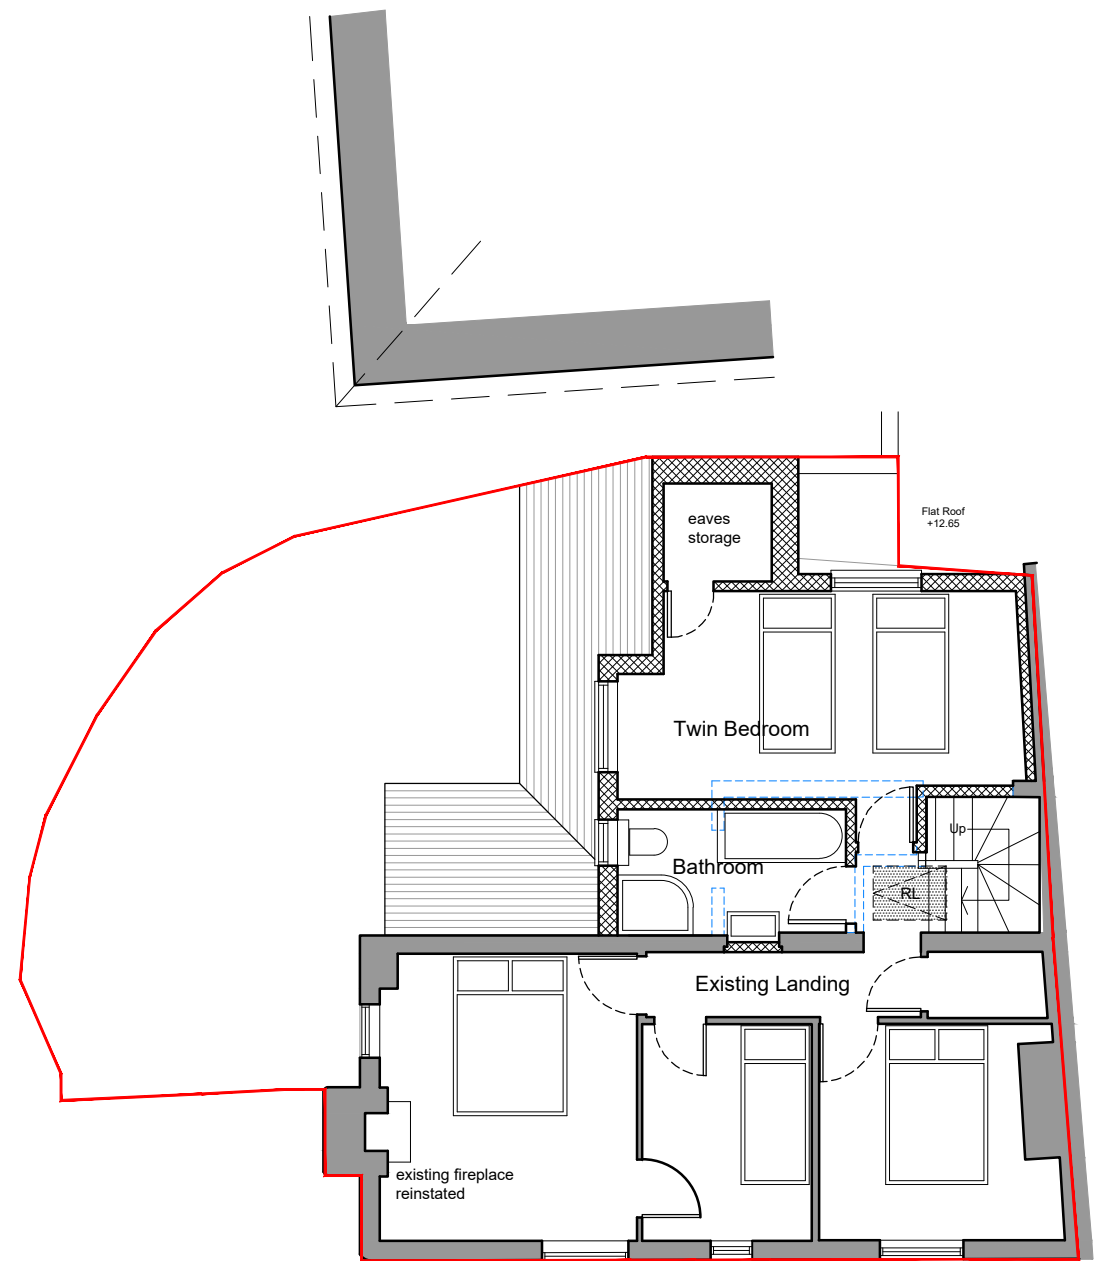


First Floor

notes:

revisions:

revisions:

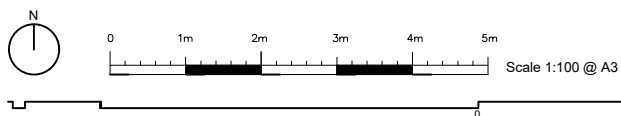

NOTE: The contractor is responsible for checking all site dimensions and levels. These should be checked prior to the ordering of any components and before the commencement of the works. All discrepancies should be brought to the attention of the Contract Administrator.

Mr & Mrs Cornell
Corner Cottage
High Street, Bosham
drawing information



Approved Floor Plans

status :
date :
scale :
drawn :
checked :

For Approval
Nov 23
1:100 @ A3
JT
IV

PWP Architects Ltd 61 South Street, Havant, Hampshire PO9 1BZ
t: 02392 482494 f: 02392 481152
e: design@pwp-architects.com
w: www.pwp-architects.com

job: 5961 dwg: 1110 rev: /