


15m golf ballstop netting support tower showing foundation details

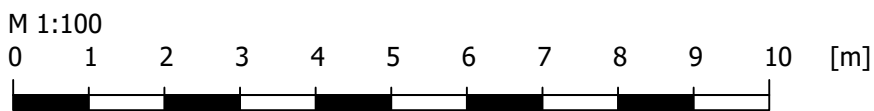

FENCING FOR THE SPORTING INDUSTRY		<b>AJW</b> CONSTRUCTION
<b>HI-NETS</b>		
Project	Golf	
Description	Fencing	
Elevation View 15m tower		
Note: This Drawing is a General Arrangement with dimensions shown being subject to Client providing final specifications for this project		
Scale	1:100	Sheet size
Date	11.03.24	A4
This Drawing and any designs indicated thereon are the copyright of Hi-Nets(AJW construction LTD) All rights reserved.		
Ref:DW15052000		Rev:1