


Elevation view;
Ballstop Fencing
15m high;96m

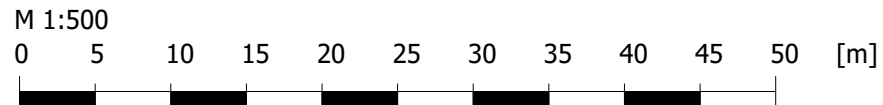

FENCING FOR THE SPORTING INDUSTRY		AJW CONSTRUCTION
HI-NETS		
Project	Chichester Golf Club	
Description	Driving Range Fencing Elevation View 15m high	
NOTE: This Drawing is a General Arrangement with dimensions shown being subject to Client providing final specifications for this project		
Scale	1:1000	Sheet size
Date	10.01.24	A4
This Drawing and any designs indicated thereon are the copyright of Hi-Nets/AJW construction LTD) All rights reserved.		
Ref:DW10012422		Rev: