

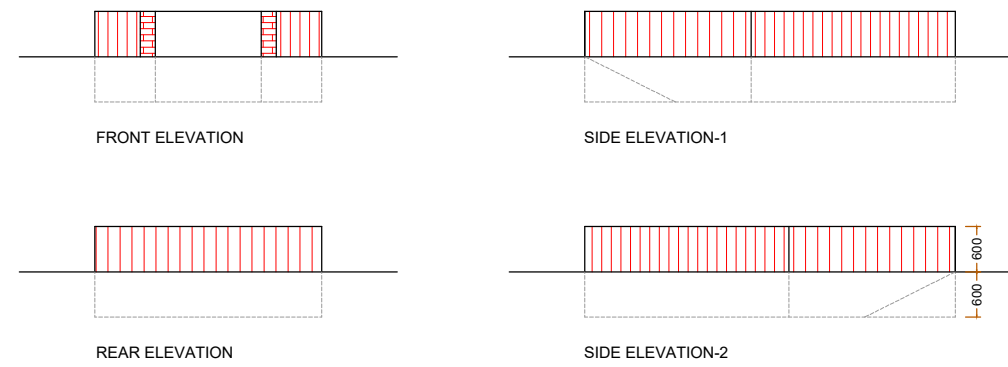


PROPOSED GREENHOUSE

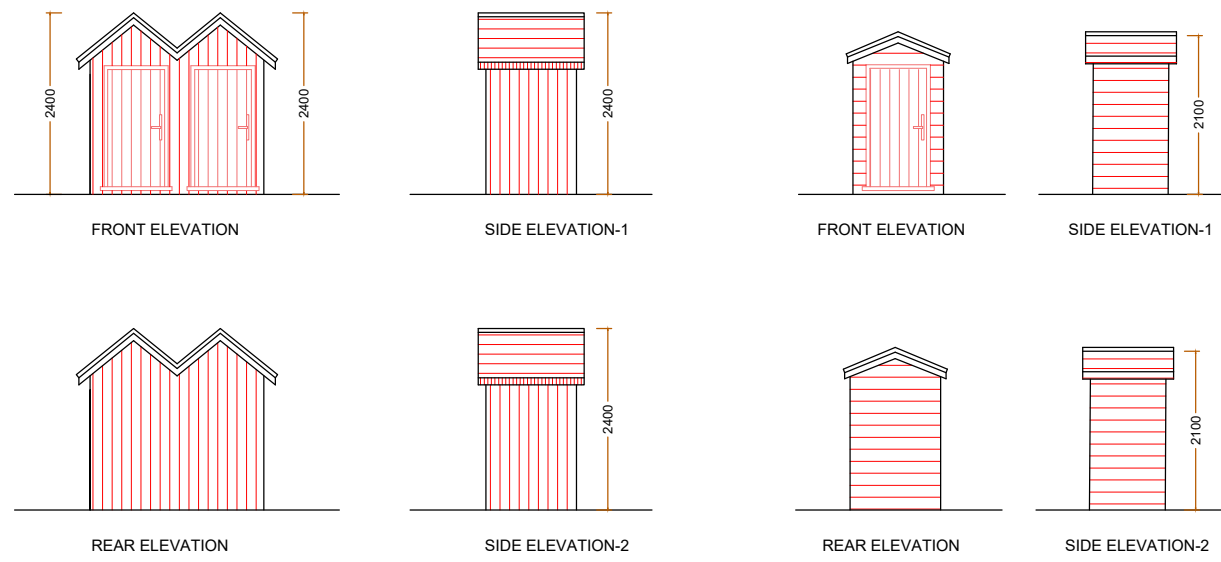


PROPOSED CIRCULAR SUNKEN SEATING AREA

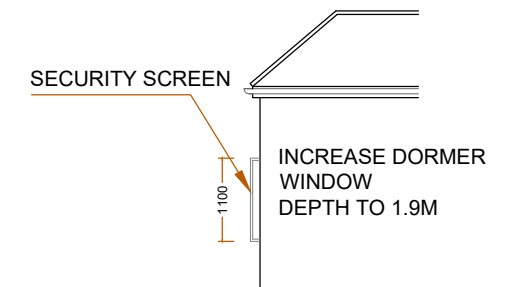


SHED-1

SHED-2

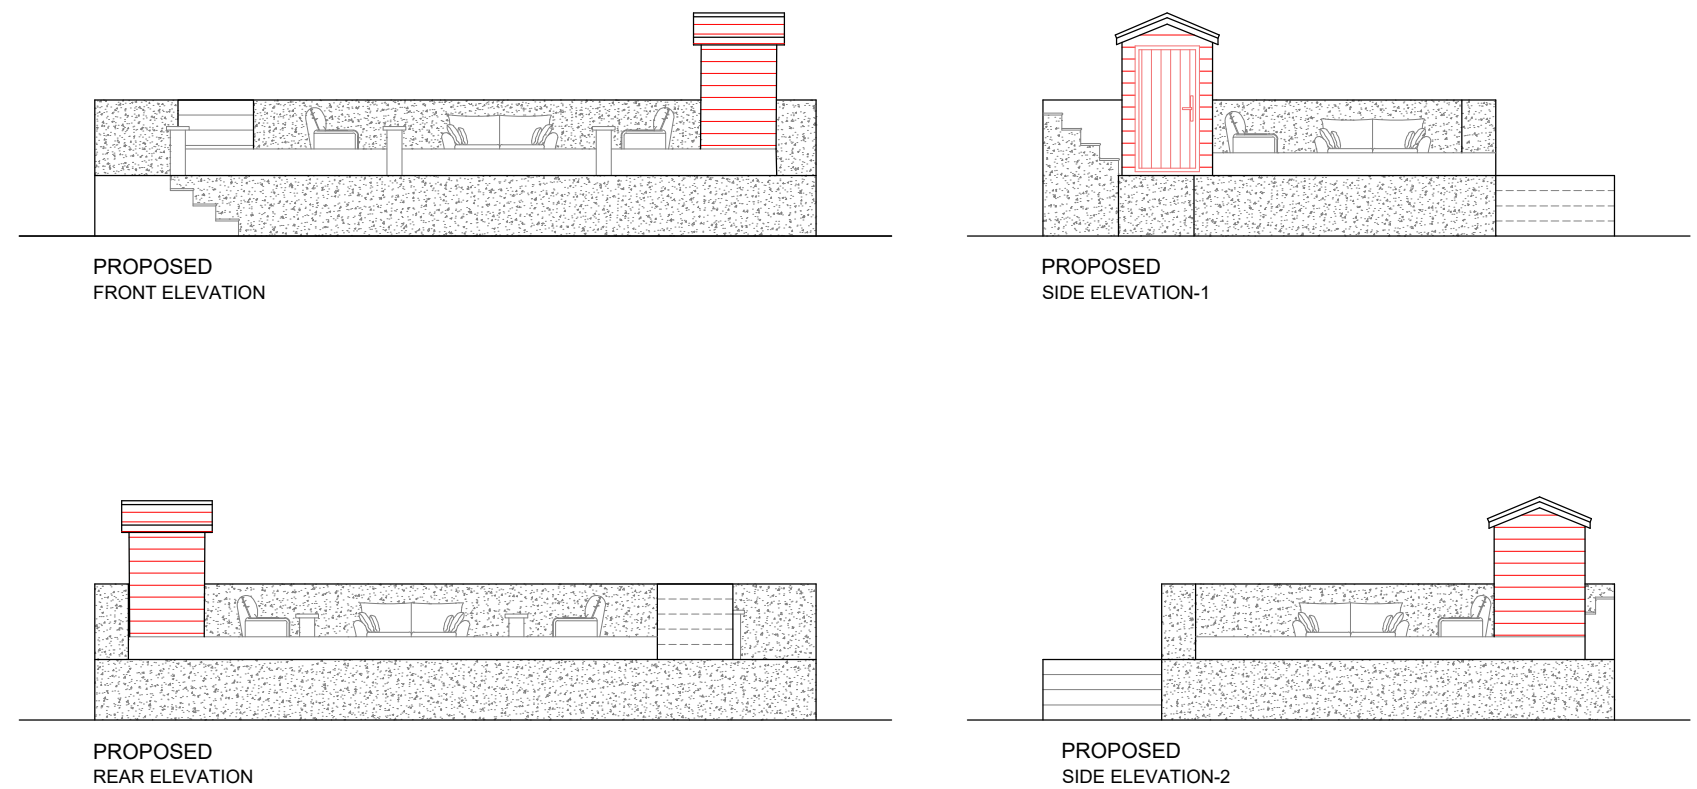

PROPOSED SUNKEN SEATING AREA

A	10.11.23	DA ISSUE AMENDMENT	CK BY

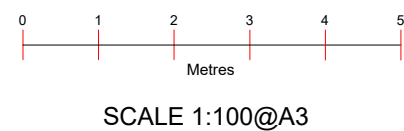

Project :
Planning Application for Proposed Changes and Additions

Date : 10/11/23

Sheet Title :
Proposed Elevations

Sheet no : 07

Address :
49A Clayton Road Selsey
CHICHESTER
PO20 9DF

Applicant :