


Notes
To be read in conjunction with drawing series:

2215-OPDS-EX-000 series
2215-OPDS-EX-100 series
2215-OPDS-EX-200 series
2215-OPDS-EX-300 series

2215-OPDS-00-000 series
2215-OPDS-00-100 series
2215-OPDS-00-200 series
2215-OPDS-00-300 series

Key

- | | |
|------------------------------|--------------------------------|
| 01 Existing brick walls | 12 Existing lean to roof |
| 02 Existing claytiles | 13 Existing entrance door |
| 03 Existing dormer | 14 Existing timber gate |
| 04 Existing window | 15 Existing main entrance door |
| 05 Existing store | |
| 06 Existing wall | |
| 07 Existing brick link | |
| 08 Existing extension | |
| 09 Existing single door | |
| 10 Existing french doors | |
| 11 Existing single link door | |

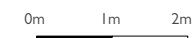

PLANNING

Stage	Planning	Rev	
Project	Earnley Place	Description	
Client	Private	Issue Date	
Drawing No.	2215-OPDS-EX-202		
Title	02 - EX East Elevation		
Scale	1:100@A3		
Drawn	JB		

Open Design Studio

Drawings remain copyright of Open (Creative) Ltd and may not be reproduced without written consent or license.