


Diagram 2: Scale drawings of new windows

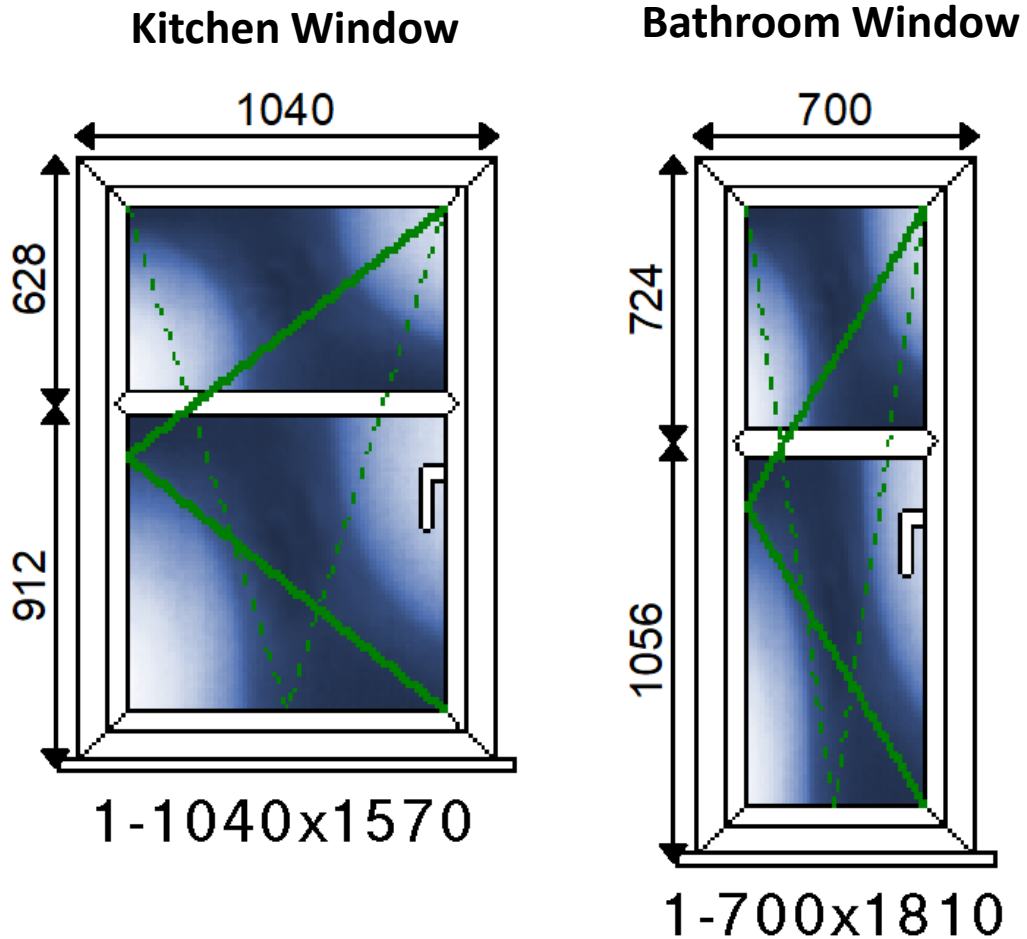

Notes:

1. Width of casement and frame is 96mm
2. Window frames are UPVC, built using 70mm UPVC profiles that have achieved BBA and BSI Accreditation
3. UPVC Window and Door frames are made from 100% virgin UPVC on all visible faces and then recycled UPVC is used internally where it is not visible for additional strength as well as helping the environment
4. Windows are double glazed and toughened safety glass is used as a basic standard