


1 Existing - Location Plan
1 : 1250

Application Boundary

Existing metal bollards


Existing cycle stands

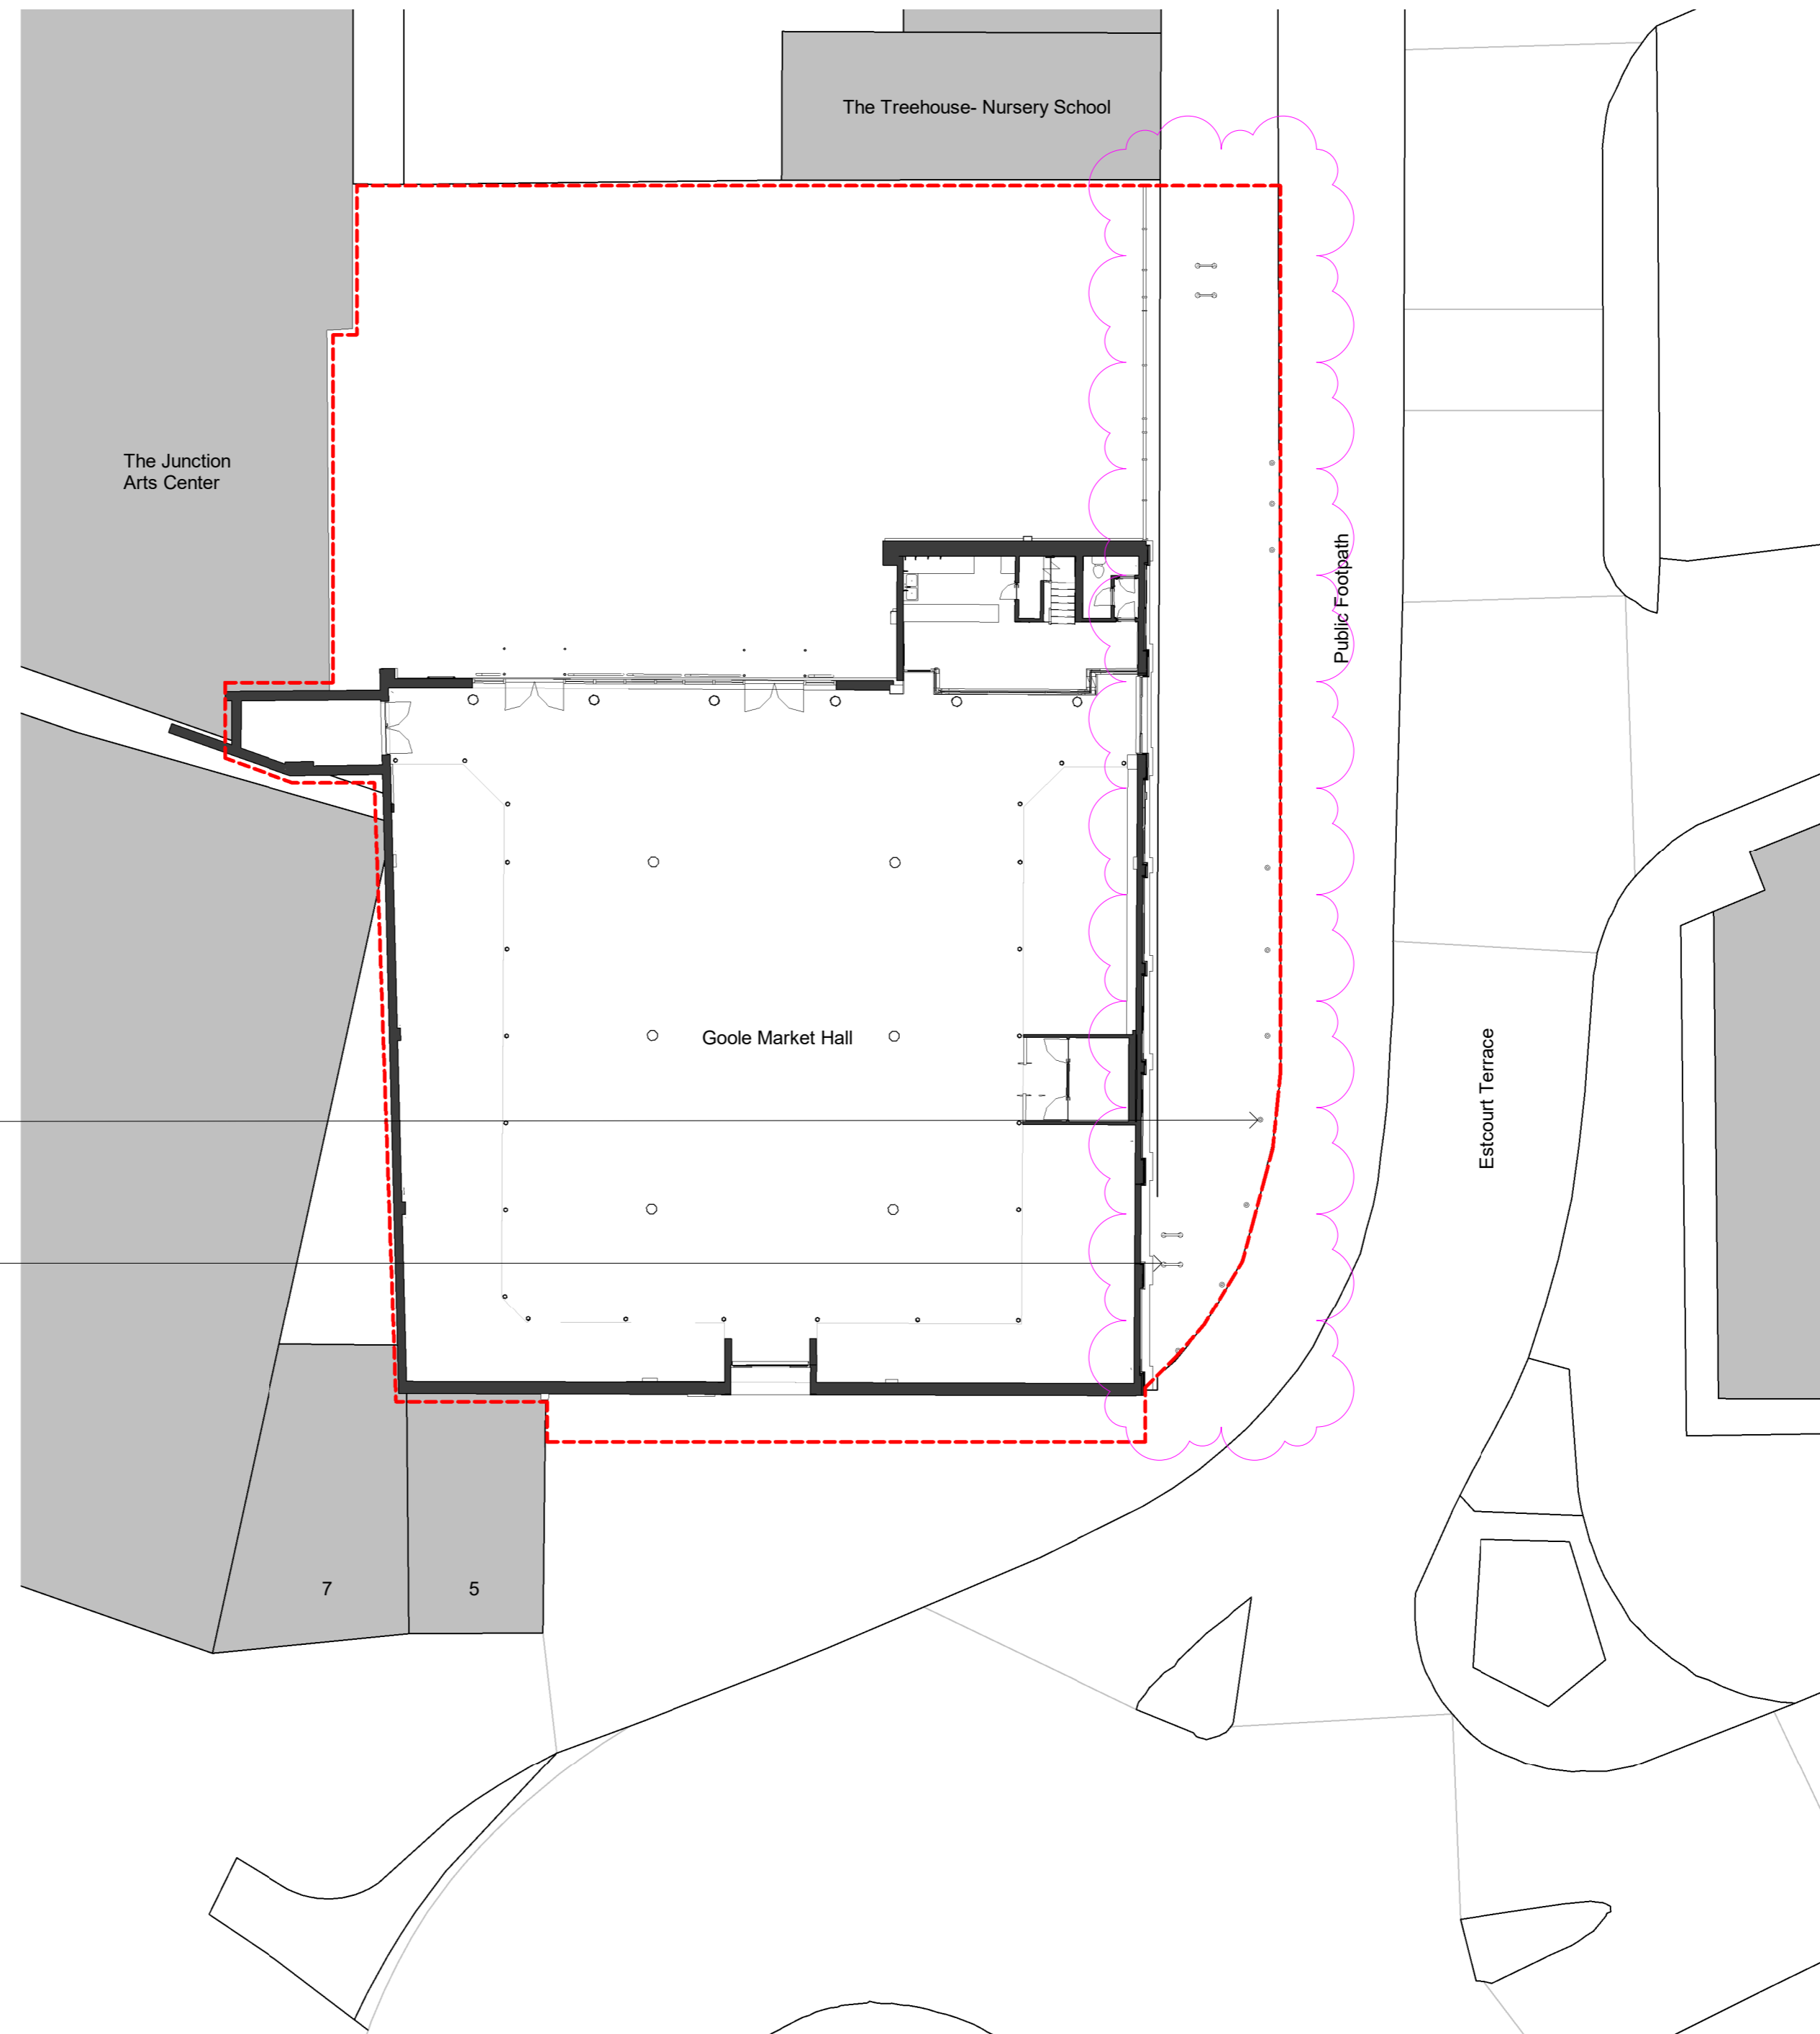

2 Existing - Block Plan
1 : 200

Notes:
Contractors must verify all dimensions on site before commencing any work or shop drawings. This drawing is not to be scaled. Use figured dimensions only.
Subject to statutory approvals and survey.

Rev	Description	Date	By
P01	Planning Application	21.12.23	SJ
P02	Scale bar updated	25.01.24	SJ
P03	Red line boundary amended	20.03.24	SJ

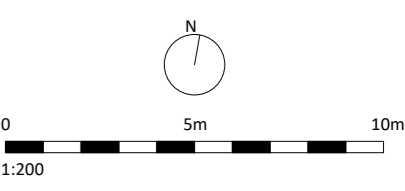

group ginger
42A Park Place
Leeds
LS1 2RY
T: +44(0)113 320 8400
E: Hello@groupginger.com
www.groupginger.com

PLANNING			
Client: East Riding of Yorkshire Council			
Project Title: Goole Market Hall			
Drawing Name: Existing - Block Plan			
Drawing No.: GMH-GGA-01-ZZ-DR-A-2000			
Drawn	Project No.	Scale	Rev
SM	145	As indicated	@A2 P03