



PLOTS 272-274


GROUND FLOOR PLAN

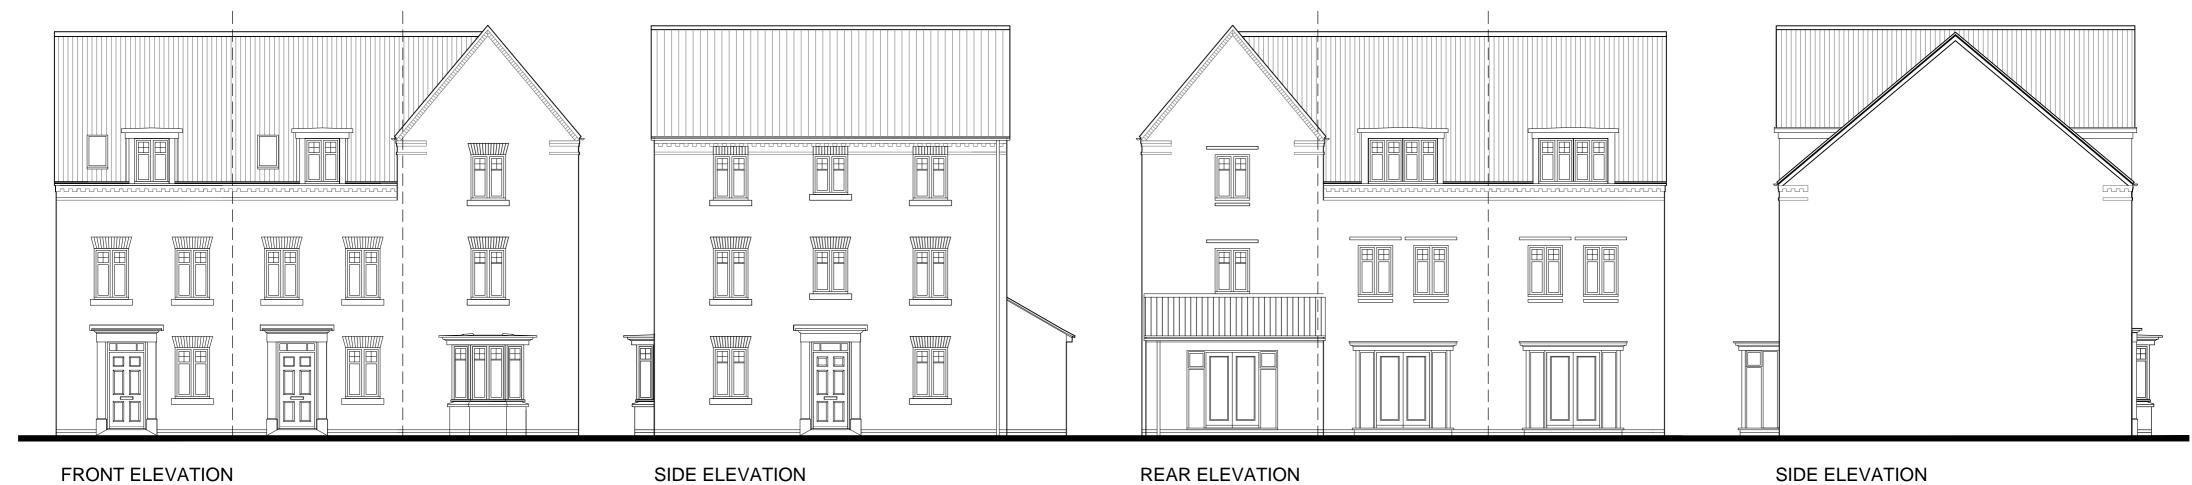

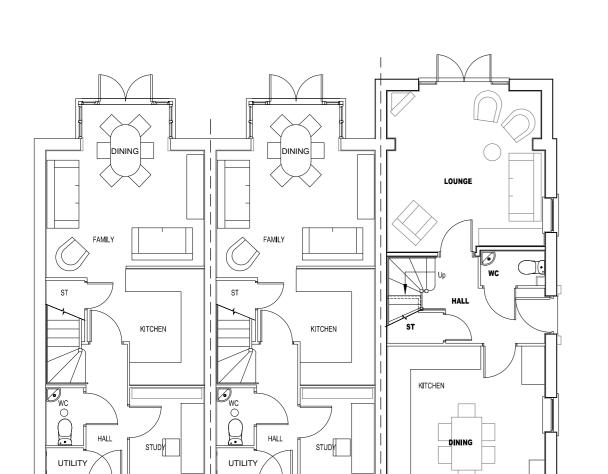

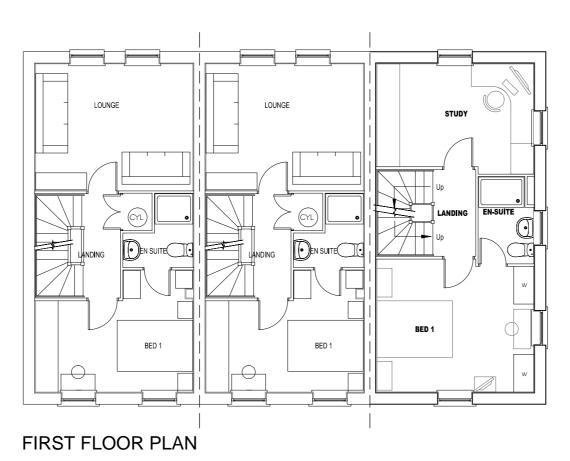

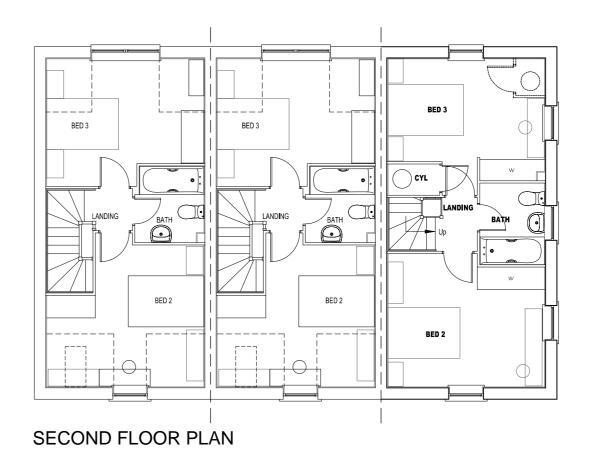

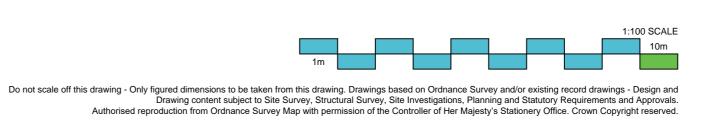

Calder Park, Wakefield, WF4 3FL