

PLOTS 303-306, 326-329




FRONT ELEVATION

FRONT ELEVATION




REAR ELEVATION

SIDE ELEVATION

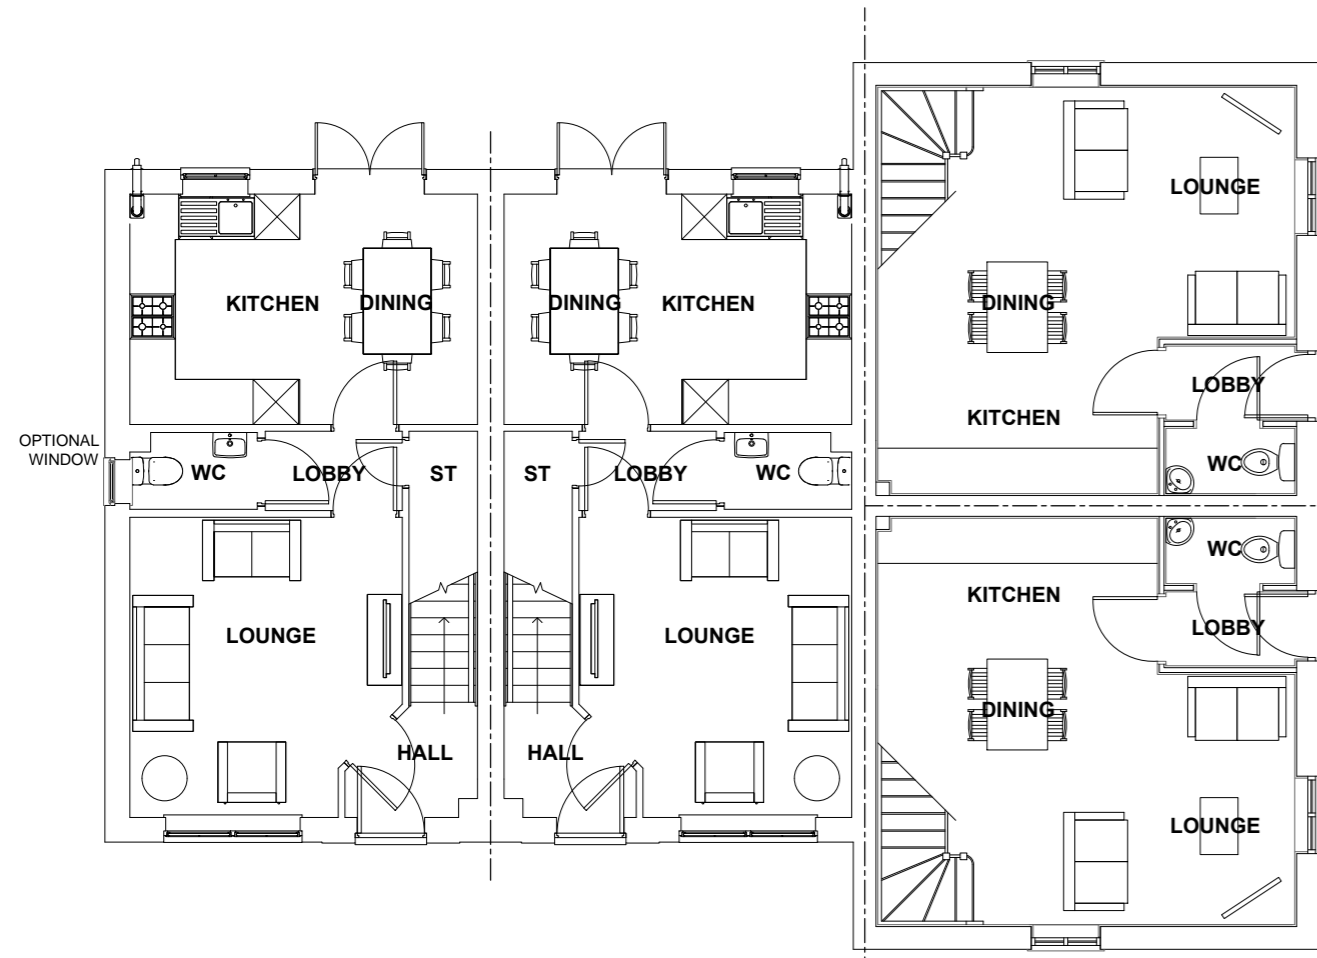

GROUND FLOOR PLAN
ELLERTON ELLERTON AMBERS

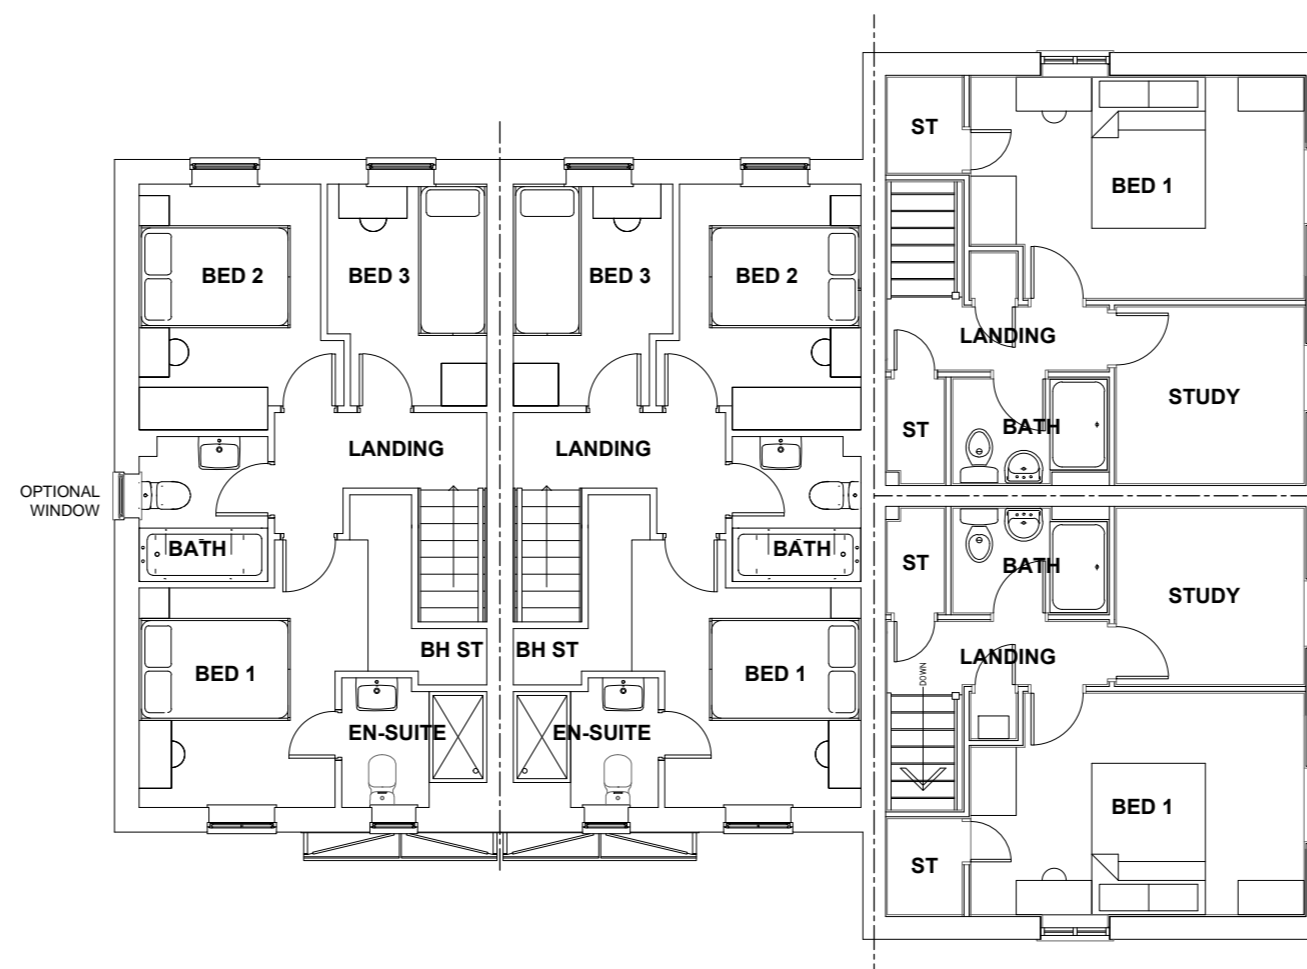

FIRST FLOOR PLAN
ELLERTON ELLERTON AMBERS



ELLERTON/ELLERTON/AMBERS (AS/OP/AS/OP)

Do not scale off this drawing - Only figured dimensions to be taken from this drawing. Drawings based on Ordnance Survey and/or existing record drawings - Design and Drawing content subject to Site Survey, Structural Survey, Site Investigations, Planning and Statutory Requirements and Approvals. Authorised reproduction from Ordnance Survey Map with permission of the Controller of Her Majesty's Stationery Office. Crown Copyright reserved.



CLIENT:
BARRATT HOMES
YORKSHIRE EAST

DRAWING NUMBER:
P21:5512:5050

DRAWING:
ELLERTON/ELLERTON/AMBERS
PLANS & ELEVATIONS

SCALE @ A2:
1:100

REV:
(REV C)

DATE:
JULY '23

JRP Associates
14 Mariner Court,
Calder Park, Wakefield, WF4 3FL

T 01924 383322
E info@jrpassoc.co.uk
W jrpassoc.co.uk